



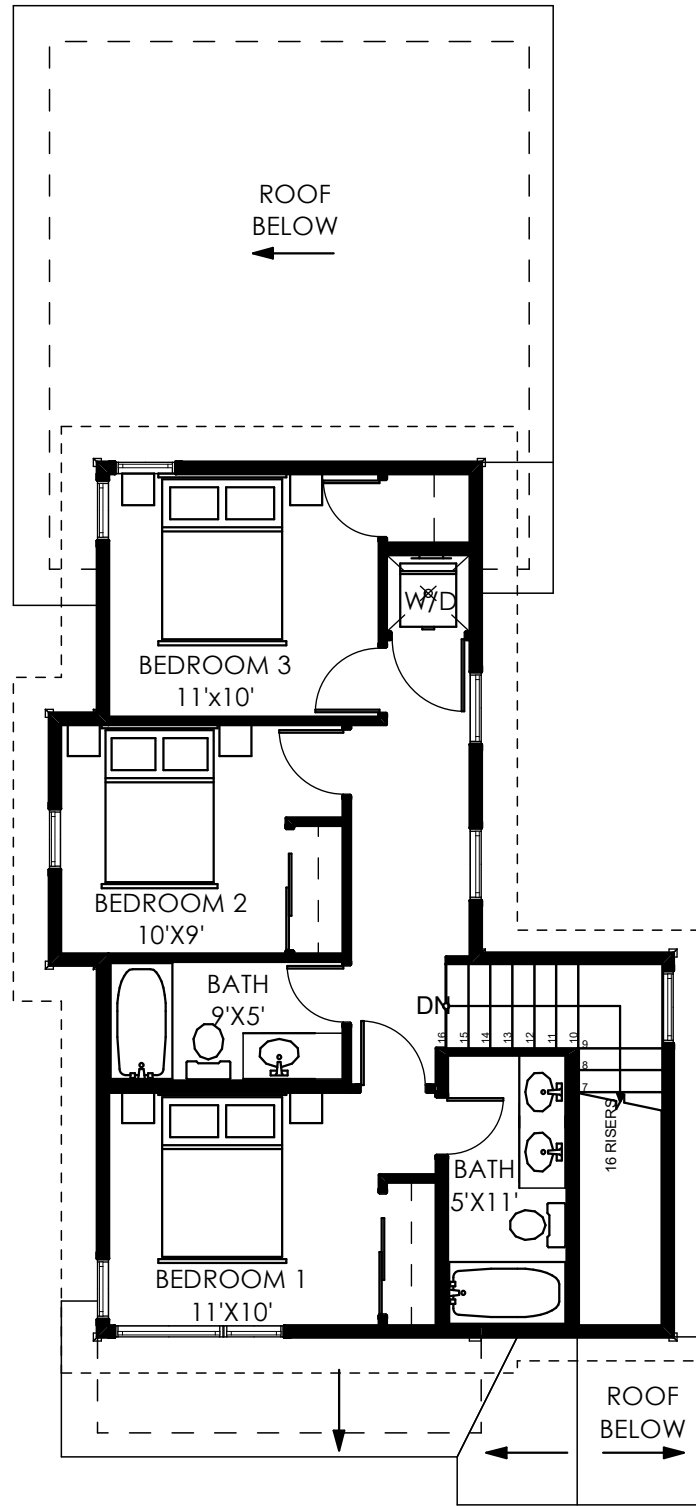

2
A-1
UPPER FLOOR PLAN

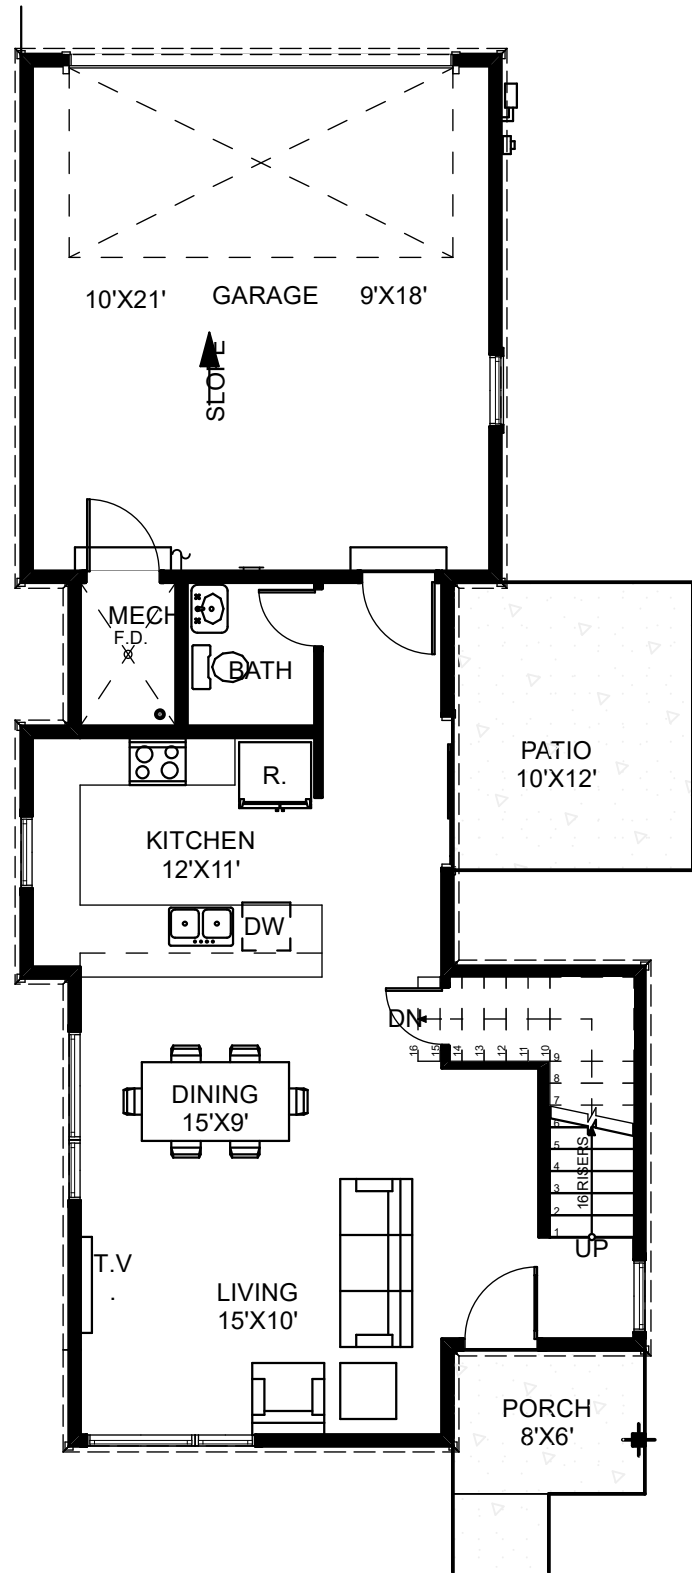



1
A-1
MAIN FLOOR PLAN

BUILDING AREA			
UNIT	FINISHED	UNFINISHED	TOTAL
MAIN FLOOR	698 S.F.	467 S.F.	1,165 S.F.
UPPER FLOOR	648 S.F.	-	648 S.F.
UNIT TOTAL :	1,346 S.F.	467 S.F.	1,813 S.F.
NOTES: UNFINISHED INCLUDES GARAGE & MECH SF IS APPROX. & SUBJECT TO CHANGE			

BUILDING: 1


NOTES:
TYPICAL FLOOR PLAN FOR
PRESENTATION PUPOSES ONLY. FLOOR
PLANS, SQUAREFOOTAGE, KITCHEN
AND BATH LAYOUTS AND WINDOWS ARE
SUBJECT TO CHANGE. SQUARE
FOOTAGE IS APPROXIMATE AND
SUBJECT TO CHANGE

 

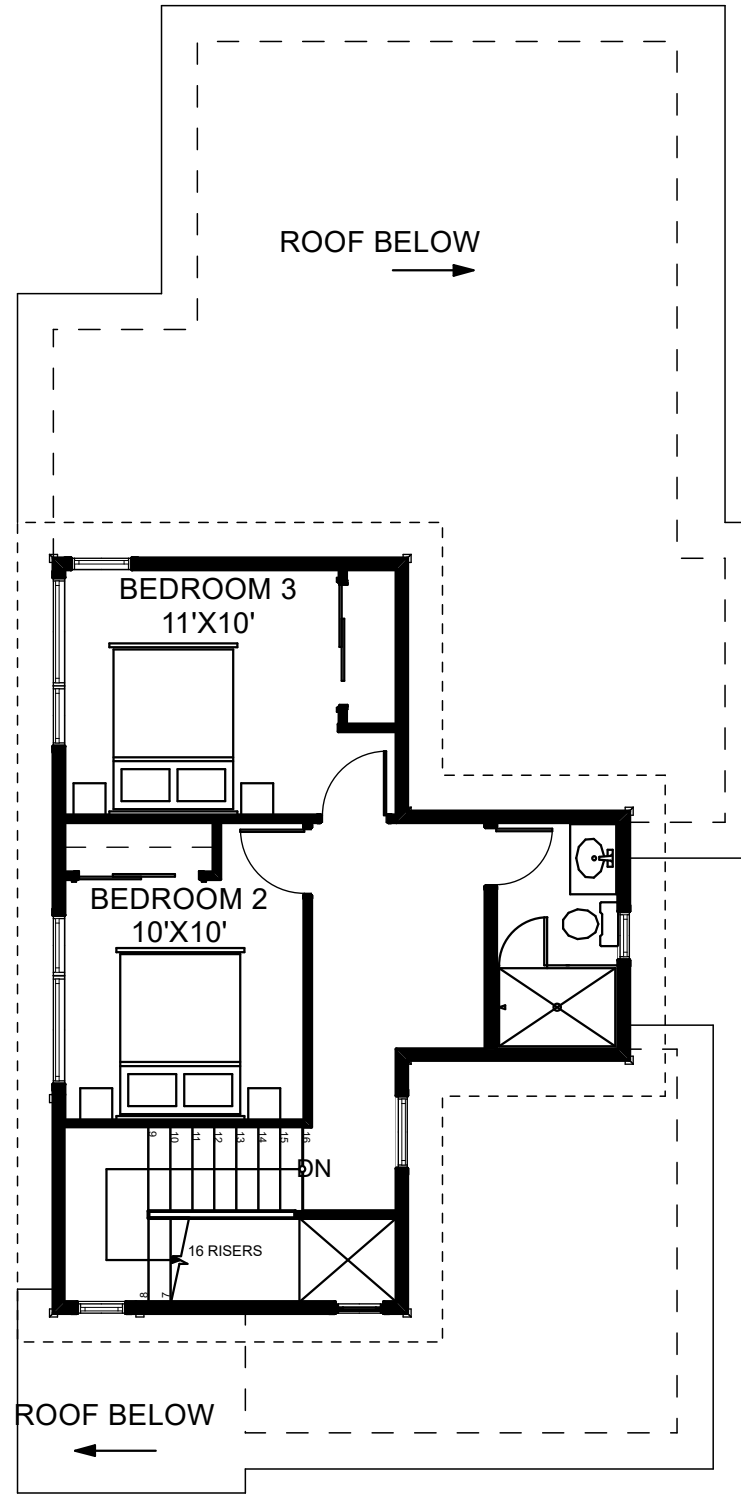

2
A-2

UPPER FLOOR PLAN

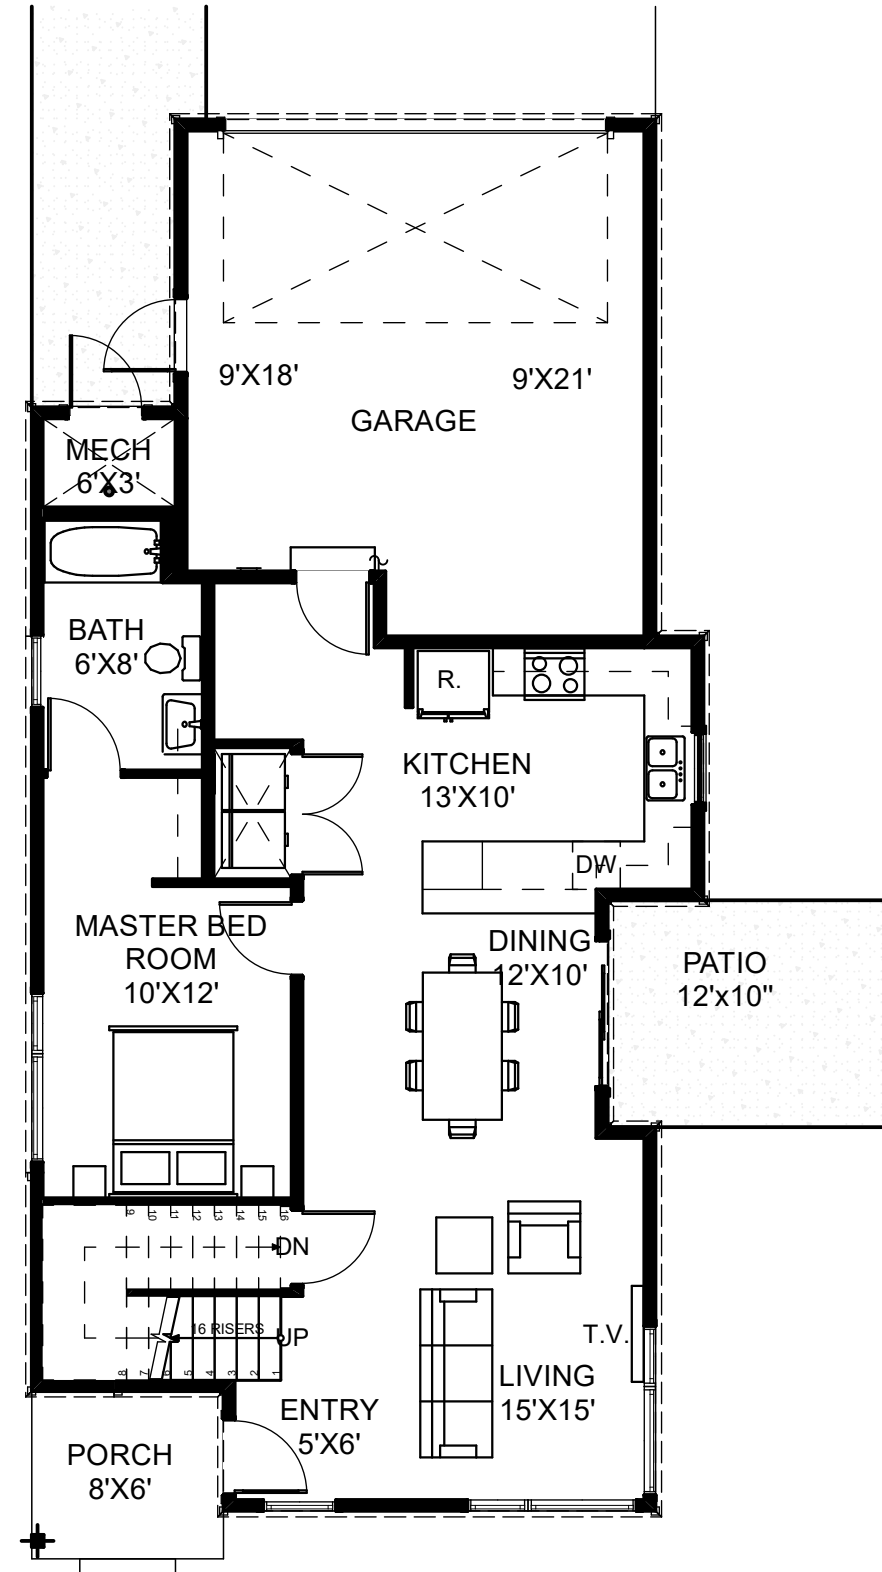

1
A-2


MAIN FLOOR PLAN


BUILDING AREA			
UNIT	FINISHED	UNFINISHED	TOTAL
MAIN FLOOR	957 S.F.	442 S.F.	1,399 S.F.
UPPER FLOOR	460 S.F.	-	460 S.F.
UNIT TOTAL :	1,417 S.F.	442 S.F.	1,859 S.F.

NOTES: UNFINISHED INCLUDES GARAGE & MECH
S.F. IS APPROX. & SUBJECT TO CHANGE

BUILDING: 2

NOTES:
TYPICAL FLOOR PLAN FOR
PRESENTATION PUPOSES ONLY. FLOOR
PLANS, SQUAREFOOTAGE, KITCHEN
AND BATH LAYOUTS AND WINDOWS ARE
SUBJECT TO CHANGE. SQUARE
FOOTAGE IS APPROXIMATE AND
SUBJECT TO CHANGE

 

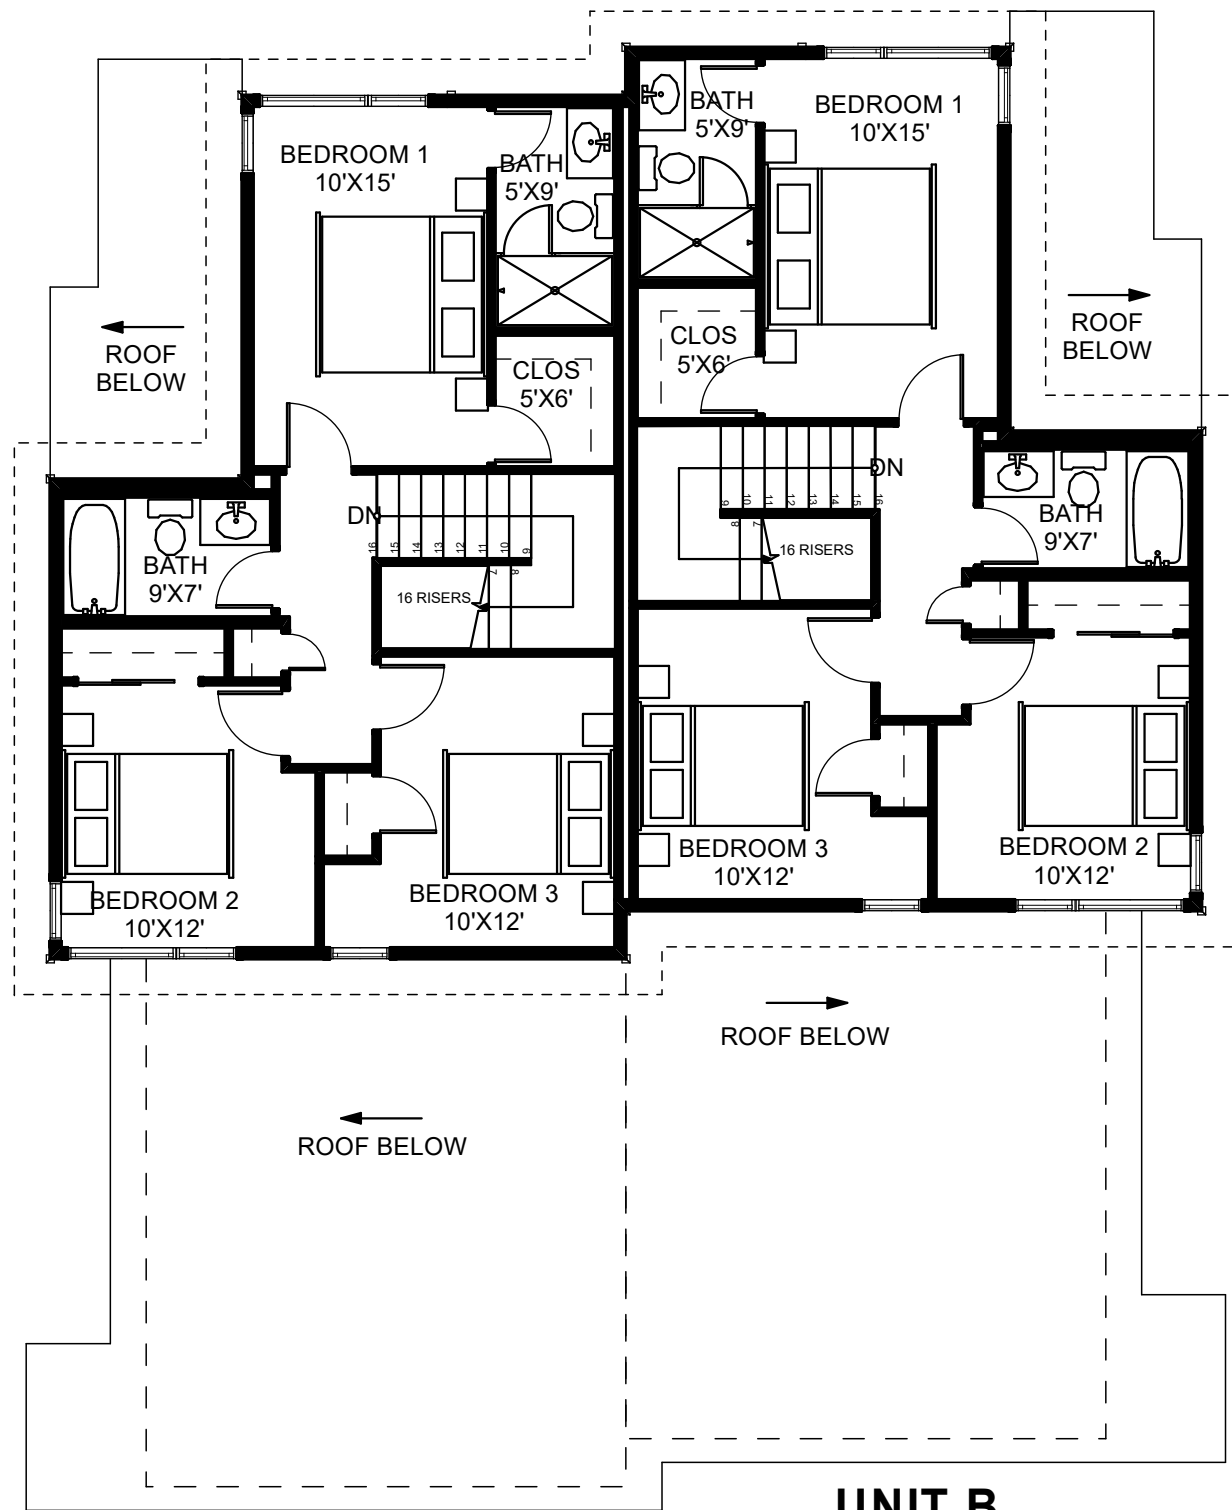


UNIT A

UNIT B

UPPER FLOOR PLAN

2
A-3

SCALE: 1/8" = 1'-0"

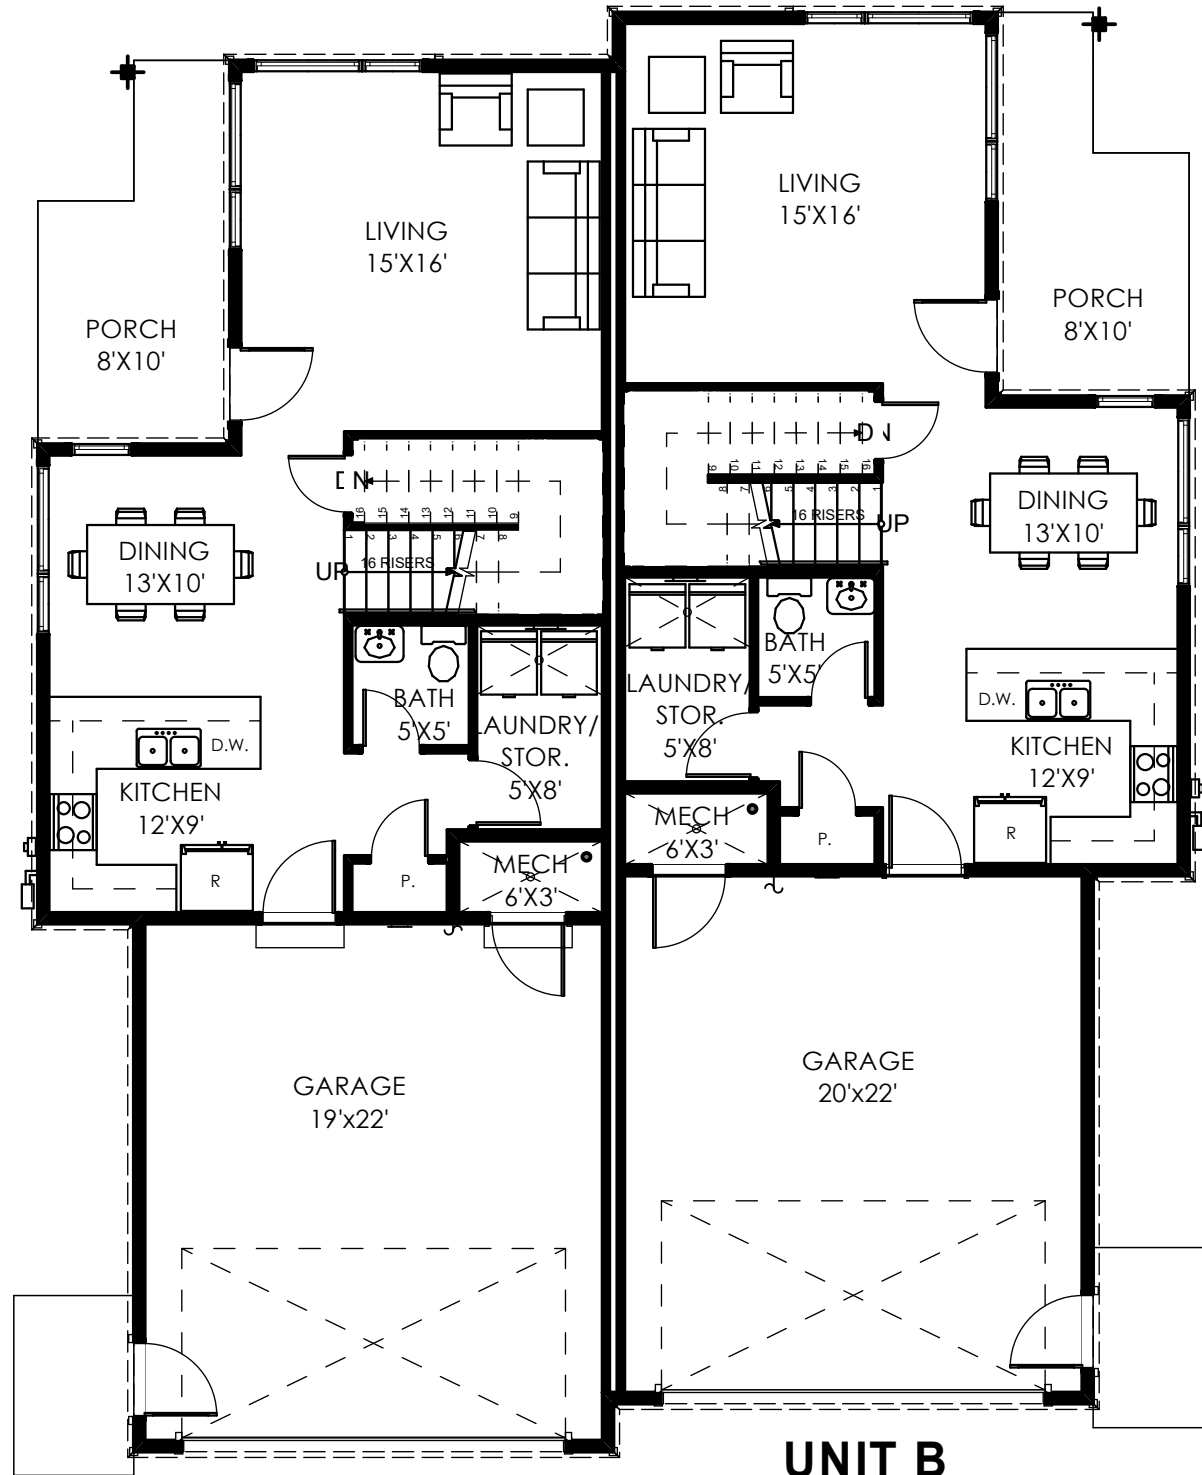

UNIT A

UNIT B

MAIN FLOOR PLAN

1
A-3

SCALE: 1/8" = 1'-0"

BUILDING AREA

UNIT A	FINISHED	UNFINISHED	TOTAL
MAIN FLOOR	714 S.F.	462 S.F.	1176 S.F.
UPPER FLOOR	664 S.F.	-	664 S.F.
UNIT TOTAL :	1,378 S.F.	462 S.F.	1,840 S.F.
UNIT B	FINISHED	UNFINISHED	TOTAL
MAIN FLOOR	714 S.F.	462 S.F.	1176 S.F.
UPPER FLOOR	664 S.F.	-	664 S.F.
UNIT TOTAL :	1,378 S.F.	462 S.F.	1,840 S.F.

NOTES: UNFINISHED INCLUDES GARAGE & MECH
SF IS APPROX. SUBJECT TO CHANGE

BUILDING: 5

NOTES:
TYPICAL FLOOR PLAN FOR
PRESENTATION PUPOSES ONLY. FLOOR
PLANS, SQUAREFOOTAGE, KITCHEN
AND BATH LAYOUTS AND WINDOWS ARE
SUBJECT TO CHANGE. SQUARE
FOOTAGE IS APPROXIMATE AND
SUBJECT TO CHANGE

0 4' 8' 16'



ARAPAHOE
ARCHITECTS

P.O. BOX 4780
BRECKENRIDGE, CO
80424
970 453 8474


© COPYRIGHT
REUSE OR REPRODUCTION
OF THIS DOCUMENT IS NOT
PERMITTED WITHOUT
WRITTEN PERMISSION OF
ARAPAHOE ARCHITECTS, P.C.

SMITH RANCH - FILING V
ALLEY LOAD A
SILVERTHORNE, COLORADO

MAIN
FLOOR
PLANS


JOB: 1725
DR BY: AT
DATE: 1/12/2021

A-3

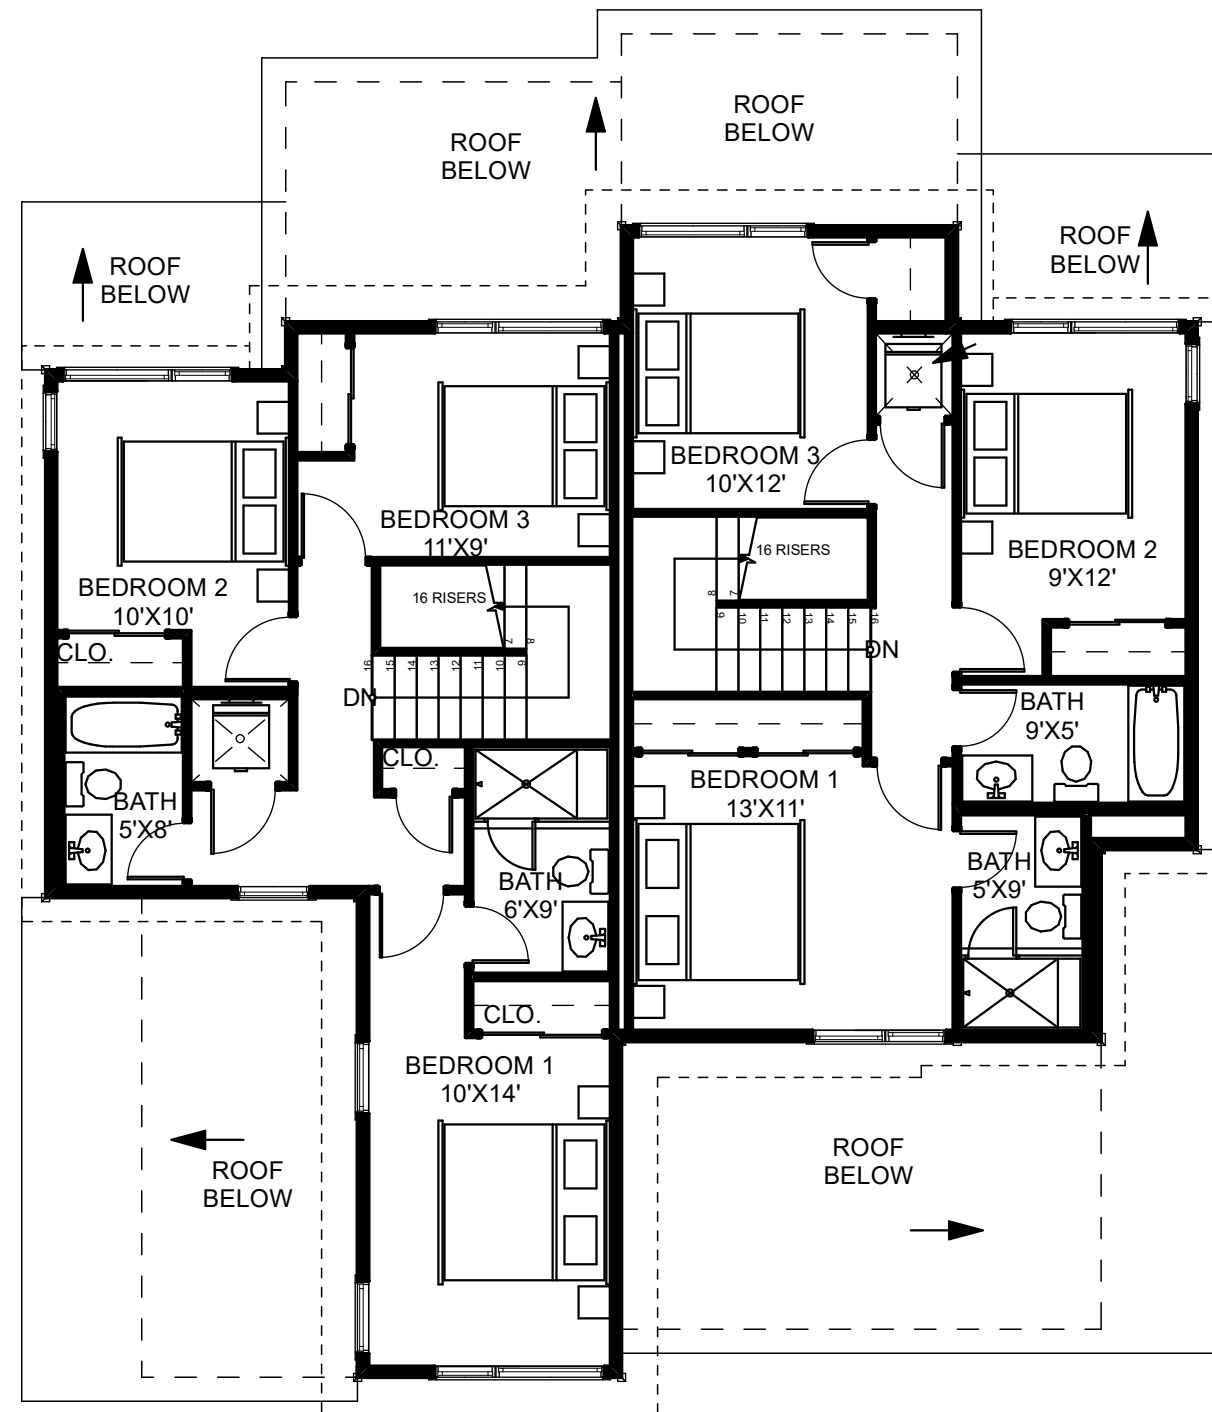

UNIT A UNIT B

2
A-4
UPPER FLOOR PLAN

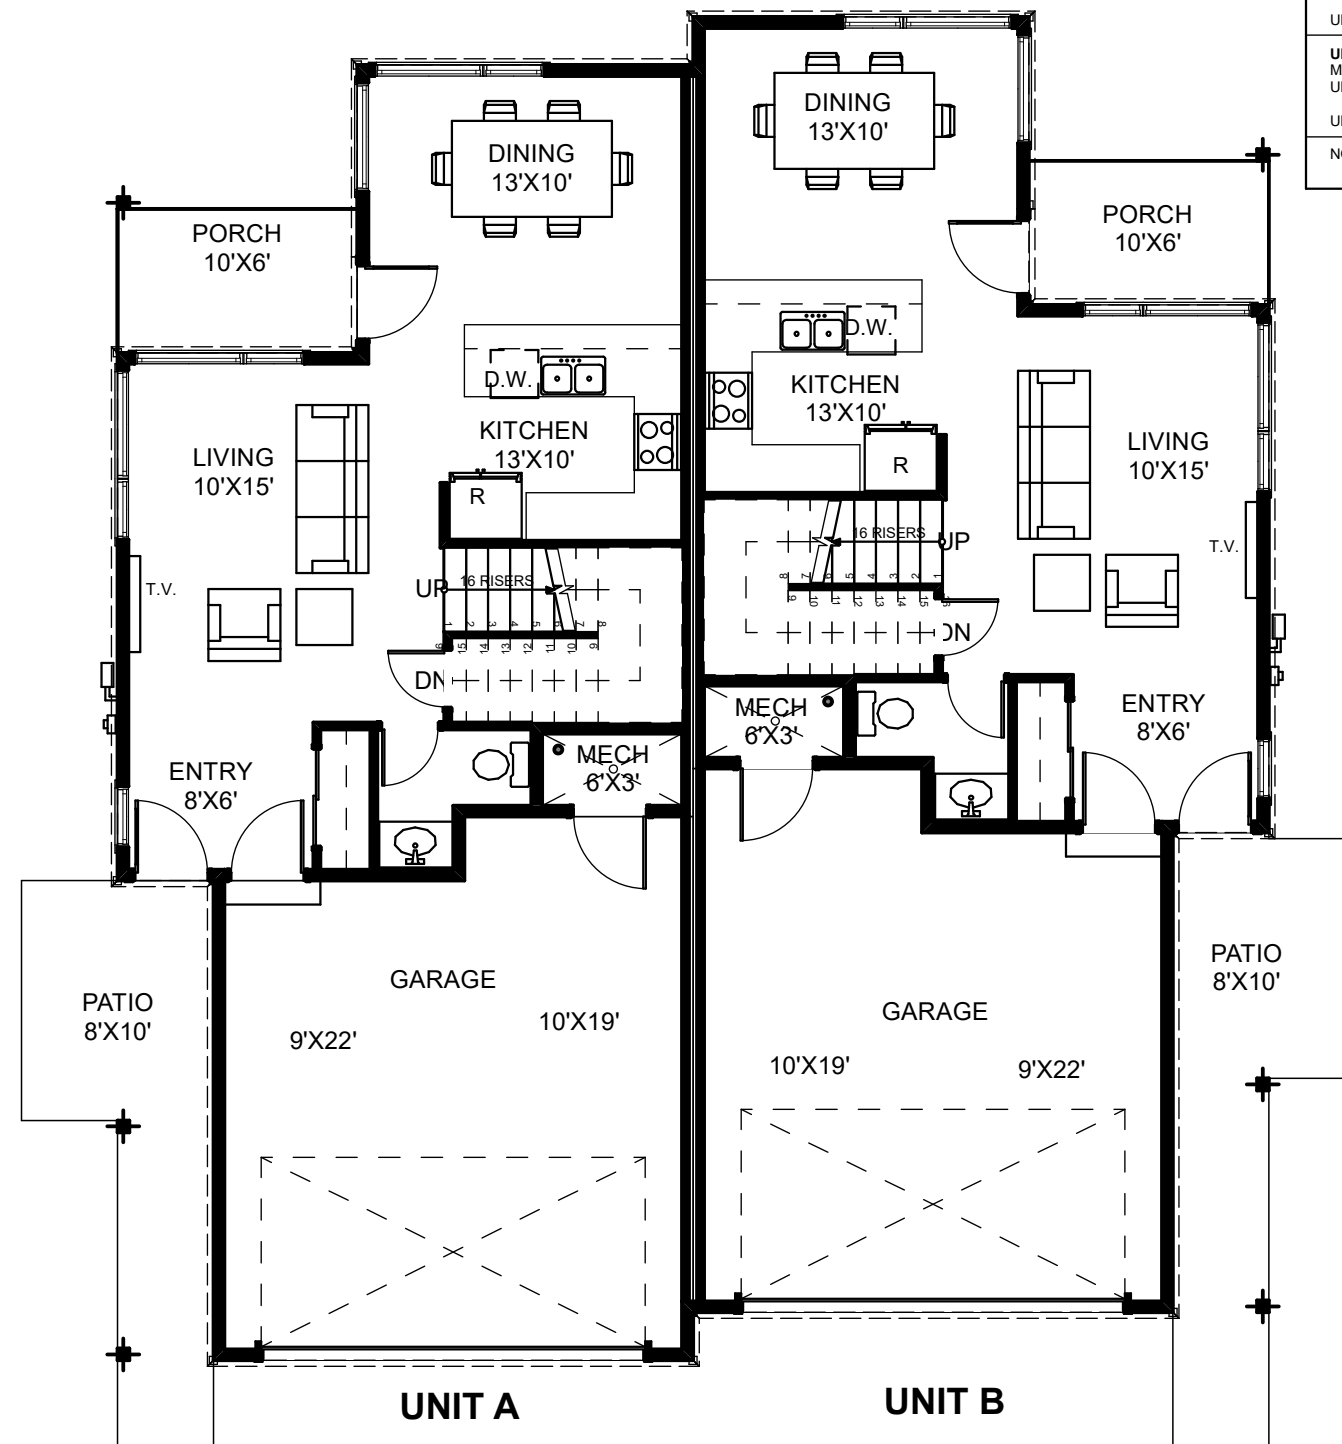


UNIT A UNIT B


1
A-4
MAIN FLOOR PLAN

BUILDING AREA			
UNIT A	FINISHED	UNFINISHED	TOTAL
MAIN FLOOR	643 S.F.	452 S.F.	1,095 S.F.
UPPER FLOOR	668 S.F.	-	668 S.F.
UNIT TOTAL :	1,311 S.F.	452 S.F.	1,763 S.F.
UNIT B	FINISHED	UNFINISHED	TOTAL
MAIN FLOOR	643 S.F.	452 S.F.	1,095 S.F.
UPPER FLOOR	696 S.F.	-	696 S.F.
UNIT TOTAL :	1,339 S.F.	452 S.F.	1,791 S.F.
NOTES: UNFINISHED INCLUDES STORAGE & MECH S.F IS APPROX & SUBJECT TO CHANGE			

BUILDING: 4,6

NOTES:
TYPICAL FLOOR PLAN FOR
PRESENTATION PUPOSES ONLY. FLOOR
PLANS, SQUAREFOOTAGE, KITCHEN
AND BATH LAYOUTS AND WINDOWS ARE
SUBJECT TO CHANGE. SQUARE
FOOTAGE IS APPROXIMATE AND
SUBJECT TO CHANGE

 

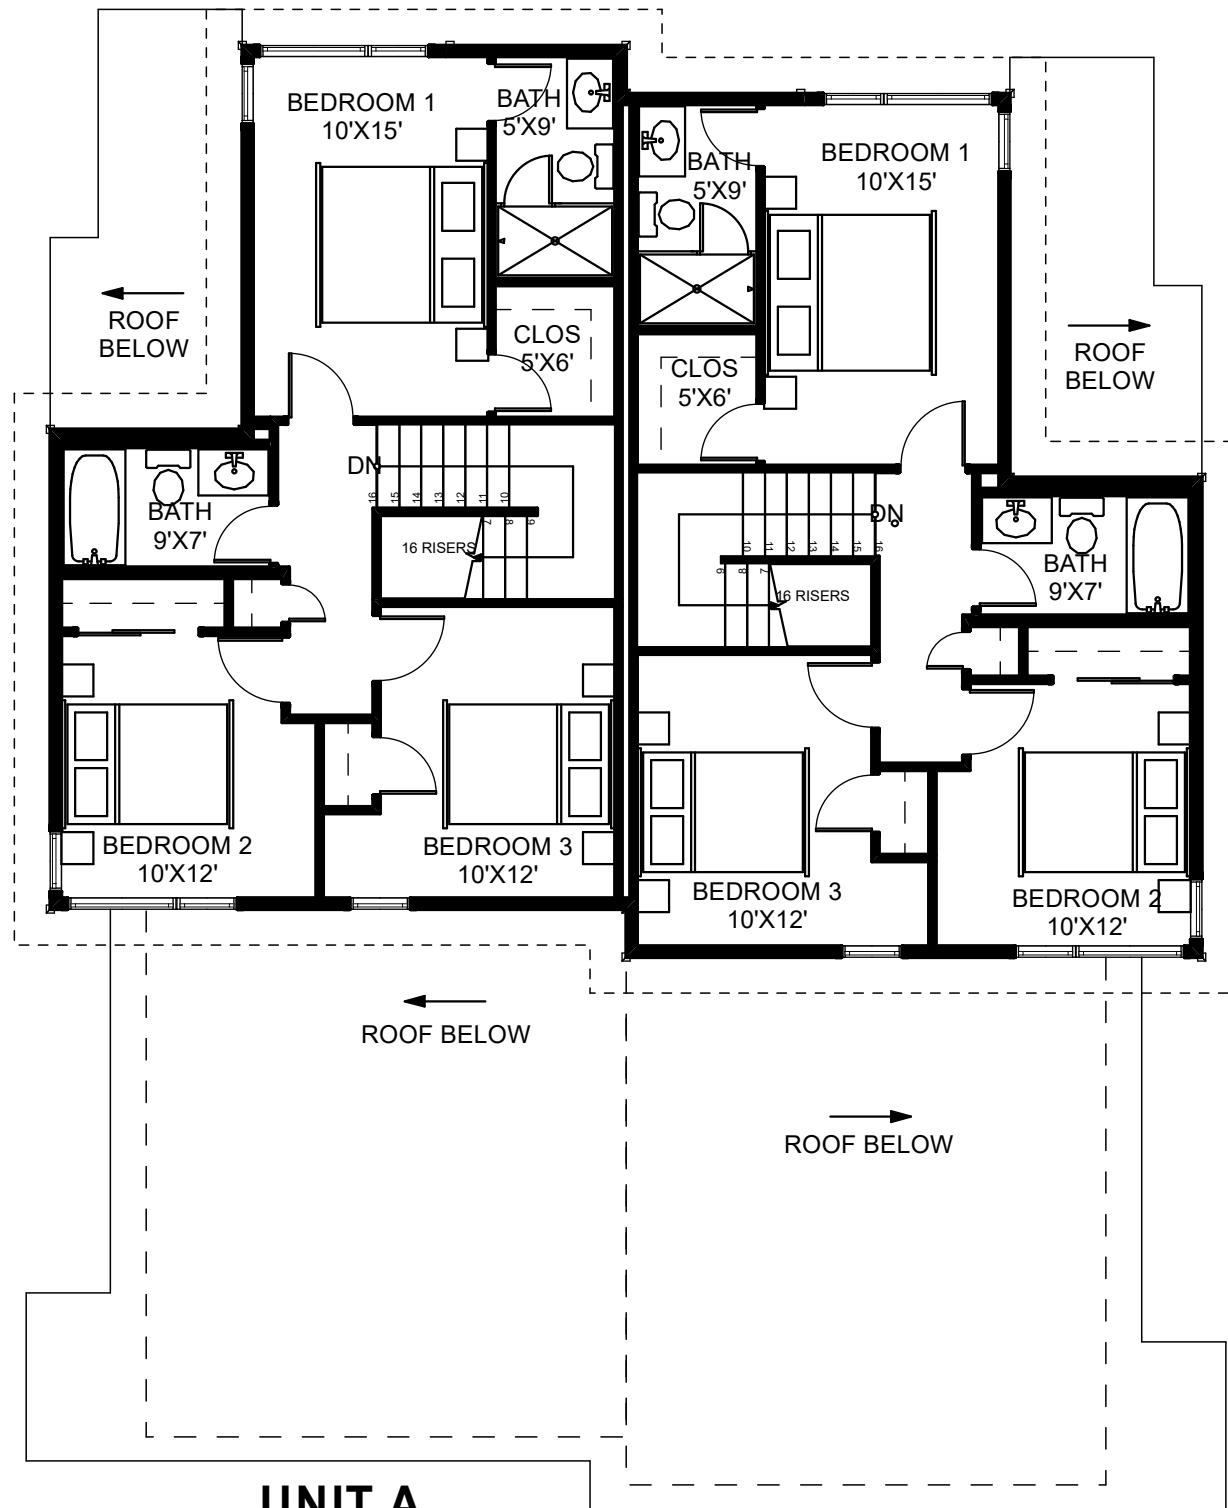


UNIT A

UNIT B

UPPER FLOOR PLAN

SCALE: 1/8" = 1'-0"

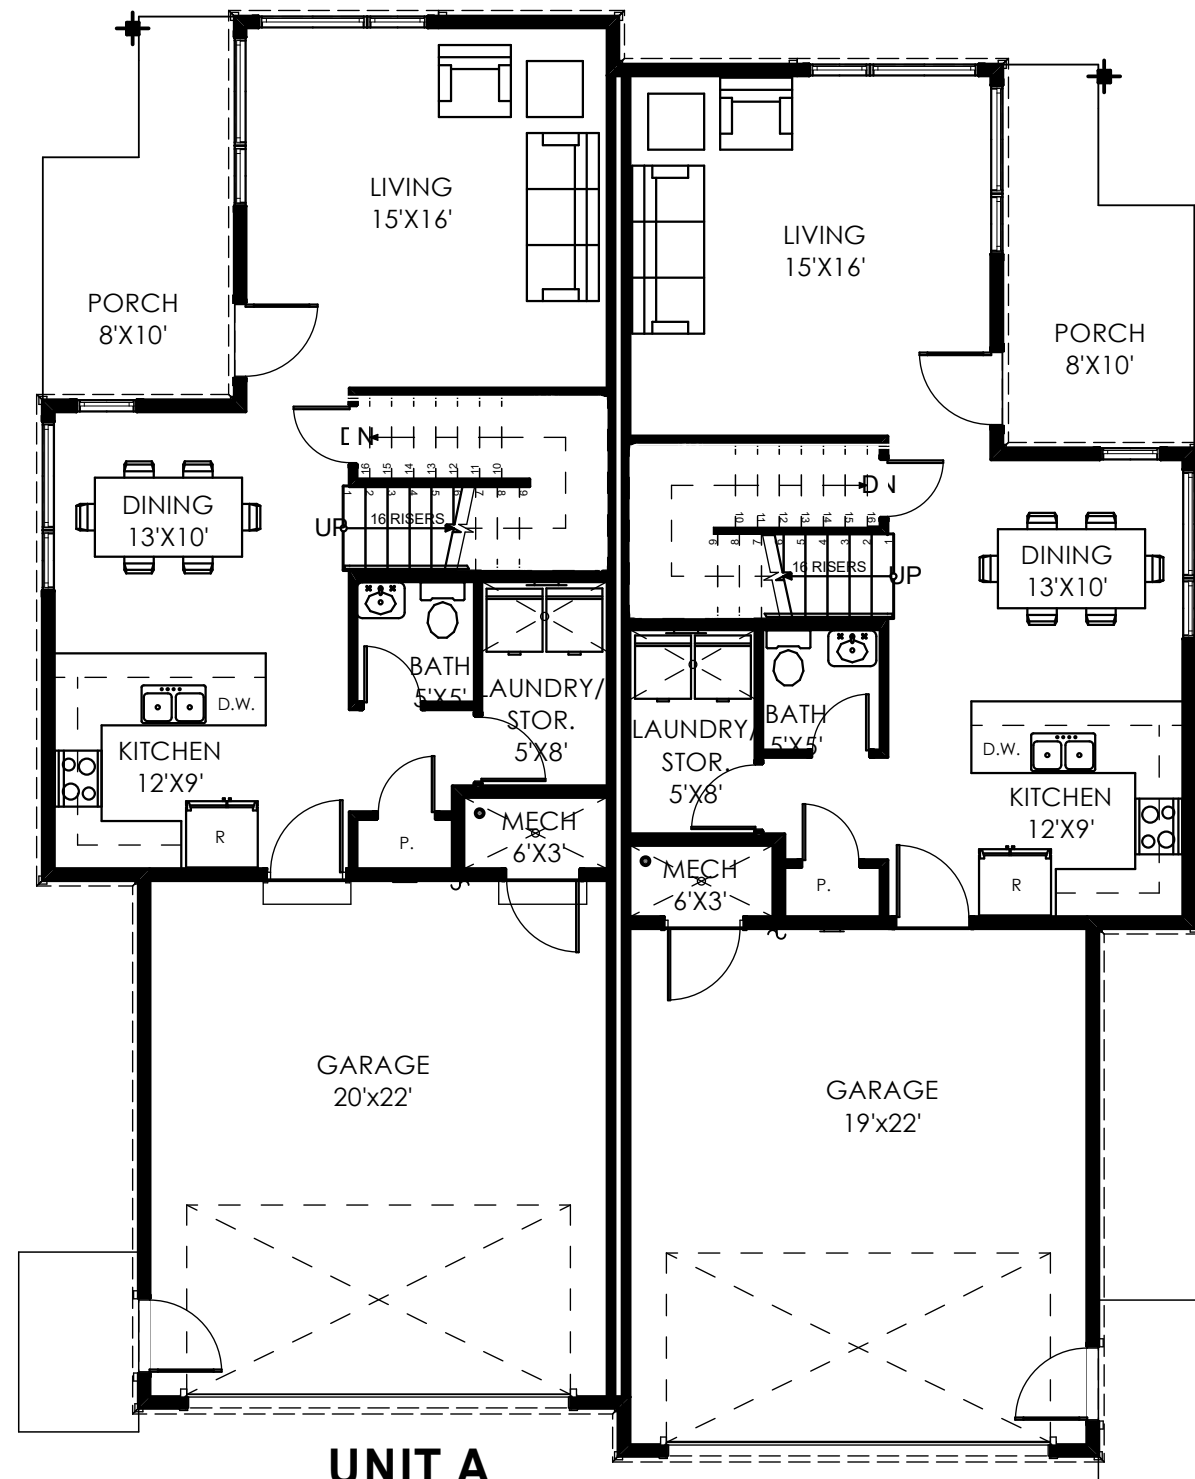

UNIT A

UNIT B

MAIN FLOOR PLAN

SCALE: 1/8" = 1'-0"


BUILDING AREA

UNIT A	FINISHED	UNFINISHED	TOTAL
MAIN FLOOR	714 S.F.	462 S.F.	1176 S.F.
UPPER FLOOR	664 S.F.	-	664 S.F.
UNIT TOTAL :	1,378 S.F.	462 S.F.	1,840 S.F.
UNIT B	FINISHED	UNFINISHED	TOTAL
MAIN FLOOR	714 S.F.	462 S.F.	1176 S.F.
UPPER FLOOR	664 S.F.	-	664 S.F.
UNIT TOTAL :	1,378 S.F.	462 S.F.	1,840 S.F.

NOTES: UNFINISHED INCLUDES GARAGE & MECH
SF IS APPROX. SUBJECT TO CHANGE

BUILDING: 7 (FILING 3 BLDG 9)

NOTES:
TYPICAL FLOOR PLAN FOR
PRESENTATION PUPOSES ONLY. FLOOR
PLANS, SQUAREFOOTAGE, KITCHEN
AND BATH LAYOUTS AND WINDOWS ARE
SUBJECT TO CHANGE. SQUARE
FOOTAGE IS APPROXIMATE AND
SUBJECT TO CHANGE

 

2

A-5

1

A-5

SMITH RANCH - FILING III

ALLEY LOAD A
SILVERTHORNE, COLORADO



ARAPAHOE
ARCHITECTS

P.O. BOX 4780
BRECKENRIDGE, CO
80424
970 453 8474

© COPYRIGHT
REUSE OR REPRODUCTION
OF THIS DOCUMENT IS NOT
PERMITTED WITHOUT
WRITTEN PERMISSION OF
ARAPAHOE ARCHITECTS, P.C.


MAIN
FLOOR
PLANS

JOB: 1725
DR BY: AT
DATE: 1/12/2021

A-5


BUILDING AREA

UNIT A	FINISHED	UNFINISHED	TOTAL
MAIN FLOOR	565 S.F.	64 S.F.	629 S.F.
UPPER FLOOR	514 S.F.	-	514 S.F.
UNIT TOTAL :	1,079 S.F.	64 S.F.	1,143 S.F.
UNIT B	FINISHED	UNFINISHED	TOTAL
MAIN FLOOR	544 S.F.	64 S.F.	608 S.F.
UPPER FLOOR	514 S.F.	-	514 S.F.
UNIT TOTAL :	1,058 S.F.	64 S.F.	1,122 S.F.
UNIT C	FINISHED	UNFINISHED	TOTAL
MAIN FLOOR	614 S.F.	345 S.F.	959 S.F.
UPPER FLOOR	690 S.F.	-	690 S.F.
UNIT TOTAL :	1,304 S.F.	345 S.F.	1,649 S.F.
NOTES: UNFINISHED INCLUDES GARAGE, STORAGE & MECH S.F. IS APPROX & SUBJECT TO CHANGE			

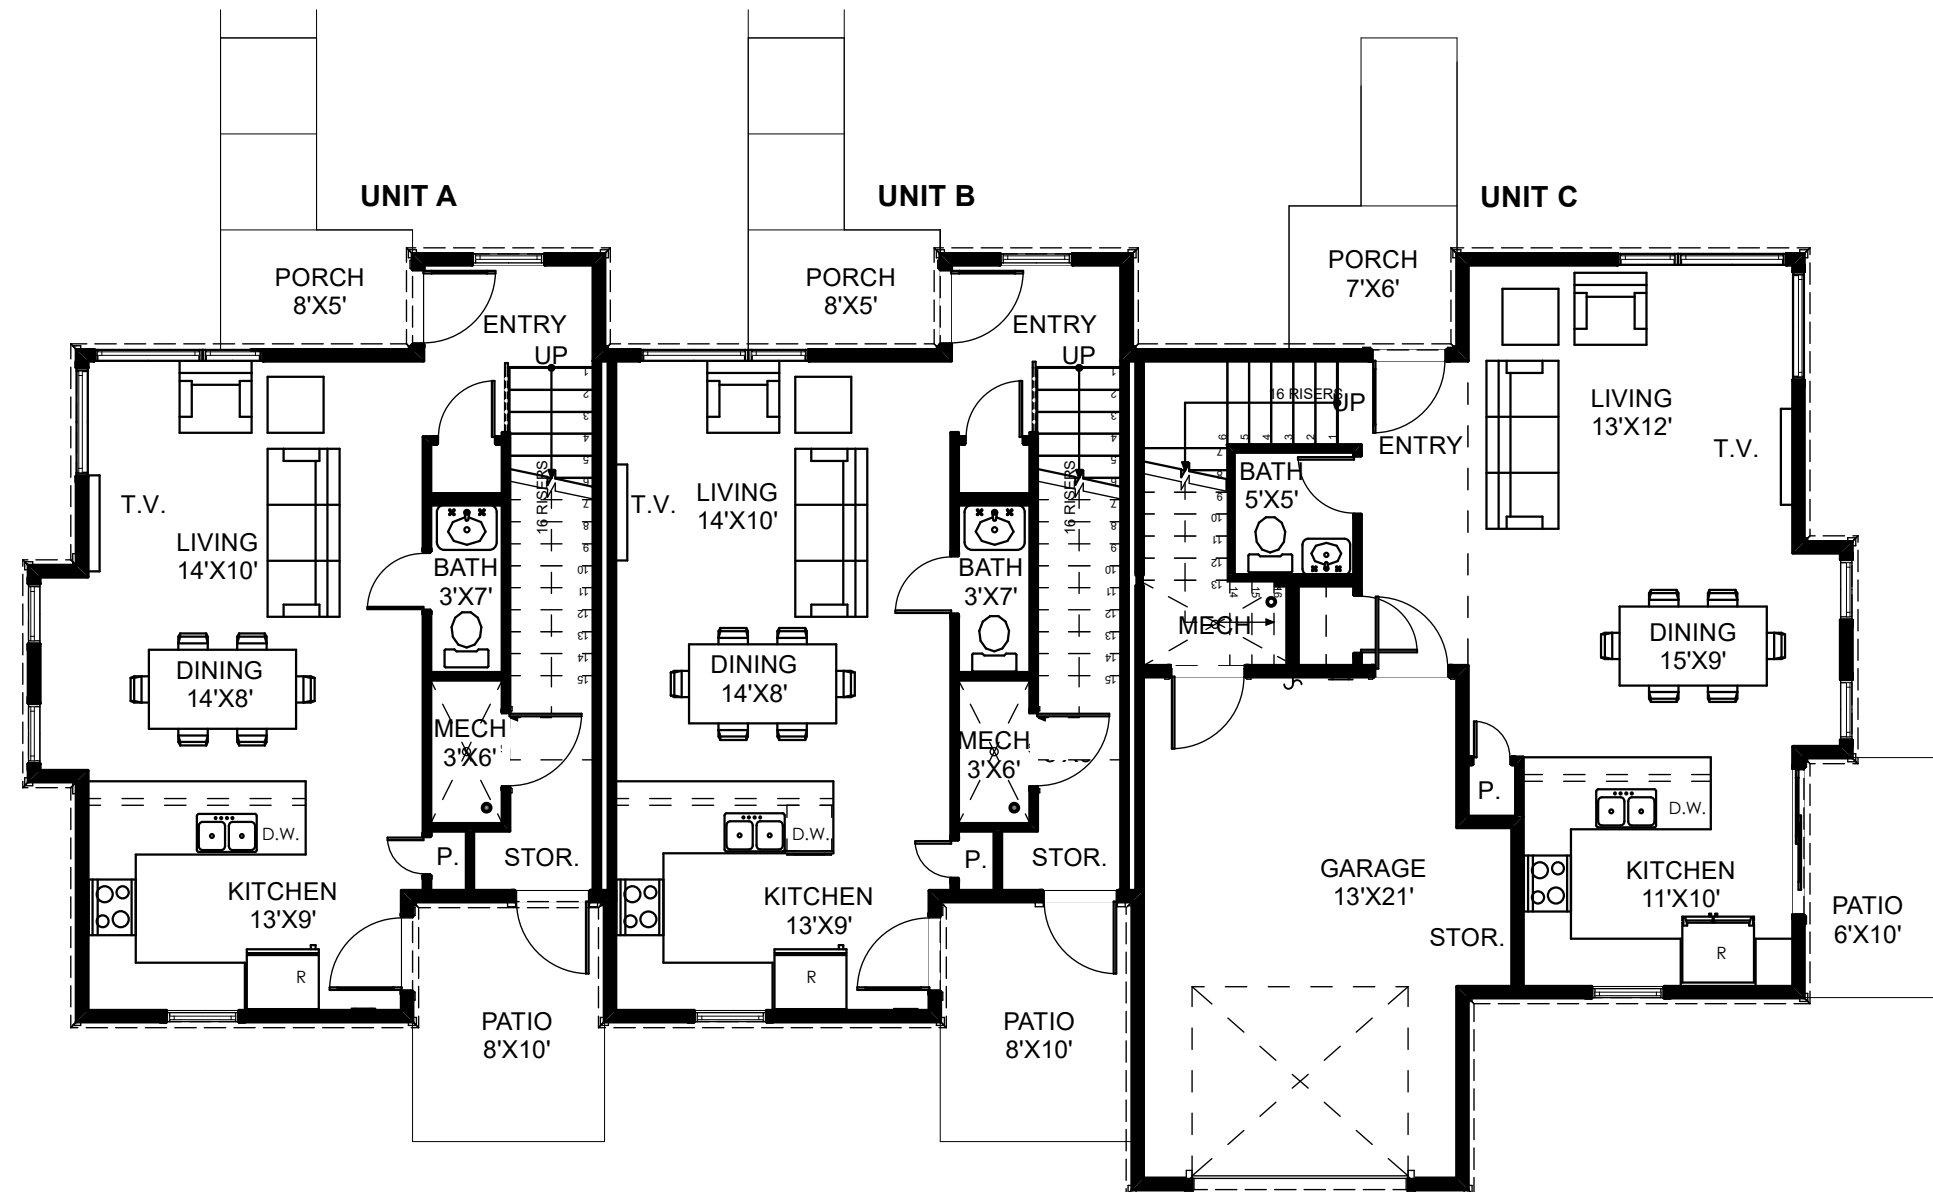

TH BUILDING:11

NOTES:
TYPICAL FLOOR PLAN FOR PRESENTATION PUPOSES ONLY. FLOOR PLANS, KITCHEN AND BATH LAYOUTS AND WINDOWS ARE SUBJECT TO CHANGE. SQUARE FOOTAGE IS APPROXIMATE AND SUBJECT TO CHANGE

 

SMITH RANCH - FILING II 3 UNIT TOWNHOME (W/ GARAGE) SILVERTHORNE, COLORADO

MAIN
FLOOR
PLANS

JOB: 1725
DR BY: AT
DATE: 1/19/2021


A-6



ARAPAHOE
ARCHITECTS

P.O. BOX 4780
BRECKENRIDGE, CO
80424
970 453 8474


© COPYRIGHT
REUSE OR REPRODUCTION
OF THIS DOCUMENT IS NOT
PERMITTED WITHOUT
WRITTEN PERMISSION OF
ARAPAHOE ARCHITECTS, P.C.

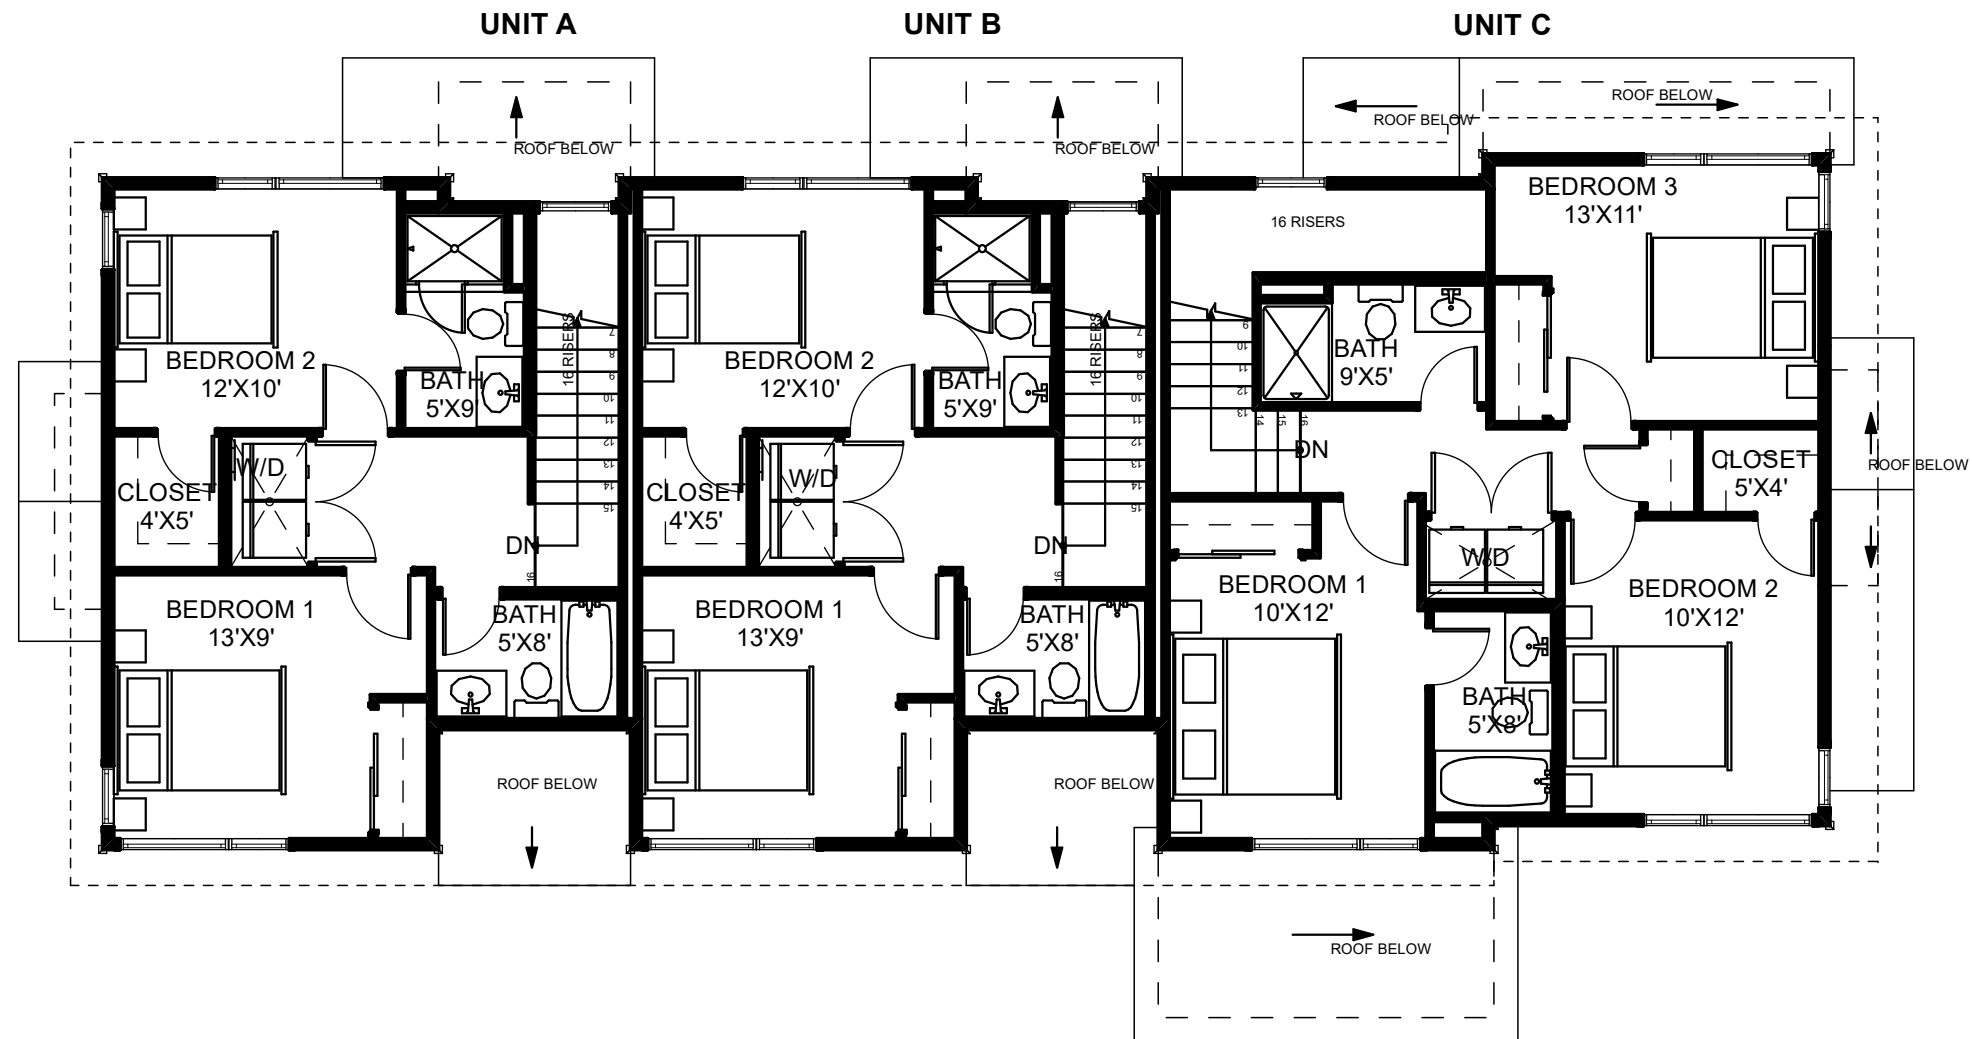


1
A-7
UPPER FLOOR PLAN

TH BUILDING:11

NOTES:
TYPICAL FLOOR PLAN FOR
PRESENTATION PUPOSES ONLY. FLOOR
PLANS, KITCHEN AND BATH LAYOUTS
AND WINDOWS ARE SUBJECT TO
CHANGE. SQUARE FOOTAGE IS
APPROXIMATE AND SUBJECT TO
CHANGE

 

BUILDING AREA				
UNIT A, D	FINISHED	UNFINISHED	TOTAL	
	MAIN FLOOR	614 S.F.	345 S.F.	959 S.F.
	UPPER FLOOR	690 S.F.	-	690 S.F.
UNIT TOTAL :		1,304 S.F.	345 S.F.	1,649 S.F.
UNIT B, C	FINISHED	UNFINISHED	TOTAL	
	MAIN FLOOR	544 S.F.	64 S.F.	608 S.F.
	UPPER FLOOR	514 S.F.	-	514 S.F.
UNIT TOTAL :		1,058 S.F.	64 S.F.	1,122 S.F.
NOTES: UNFINISHED INCLUDES GARAGE, STORAGE & MECH S.F. IS APPROX & SUBJECT TO CHANGE				

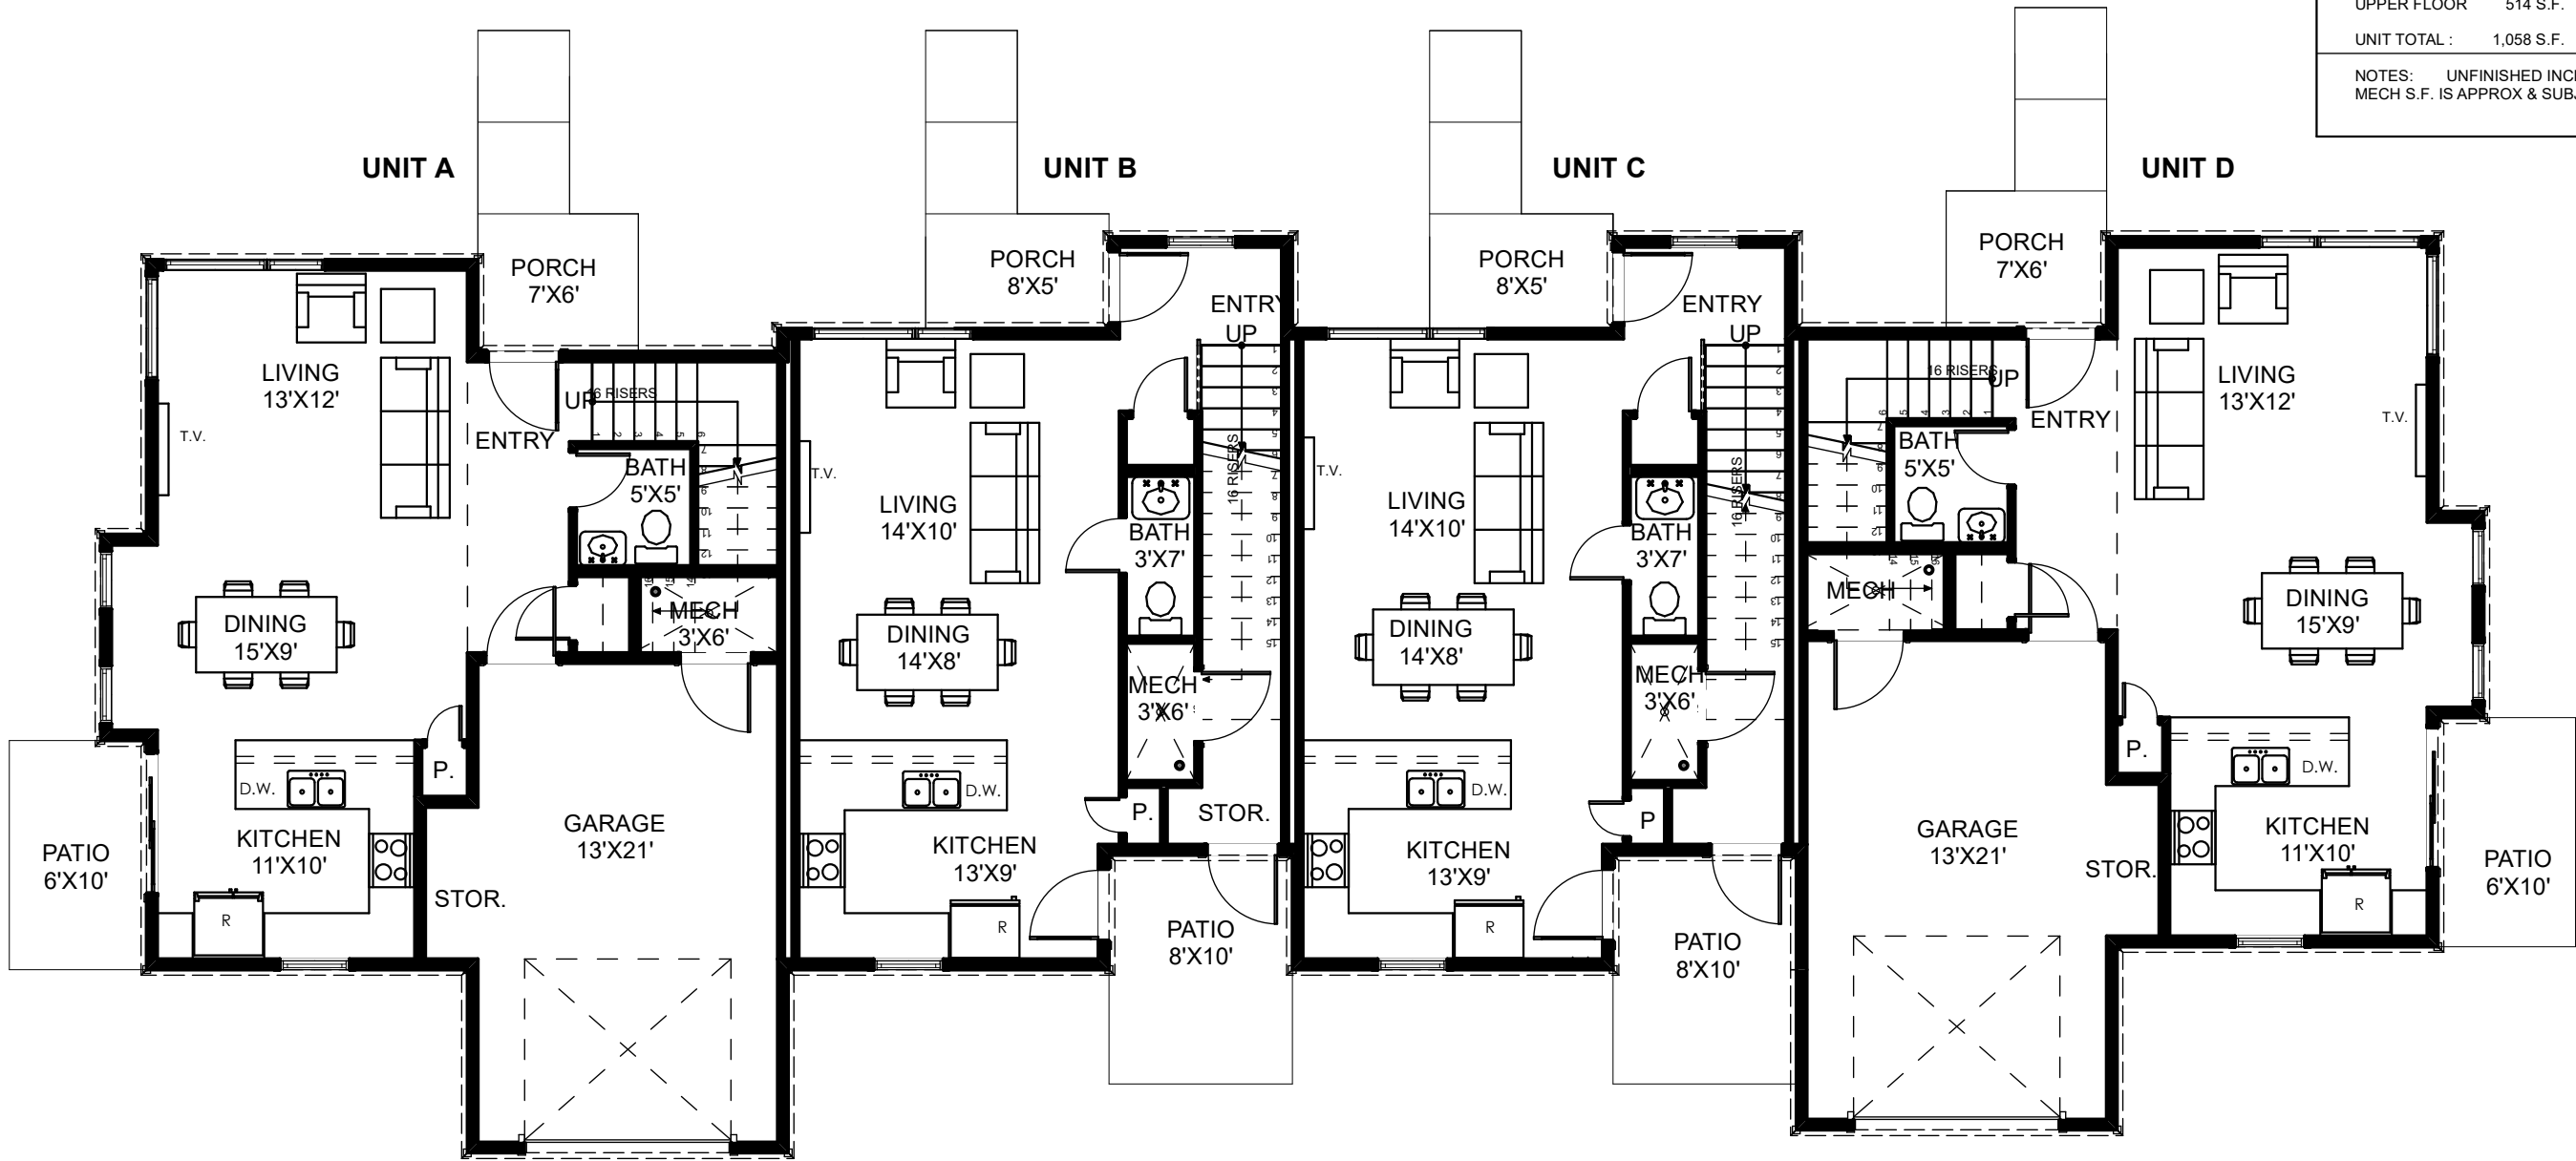


1
A-8

MAIN FLOOR PLAN

TH BUILDING: 12

NOTES:
TYPICAL FLOOR PLAN FOR PRESENTATION PUPOSES ONLY. FLOOR PLANS, KITCHEN AND BATH LAYOUTS AND WINDOWS ARE SUBJECT TO CHANGE. SQUARE FOOTAGE IS APPROXIMATE AND SUBJECT TO CHANGE



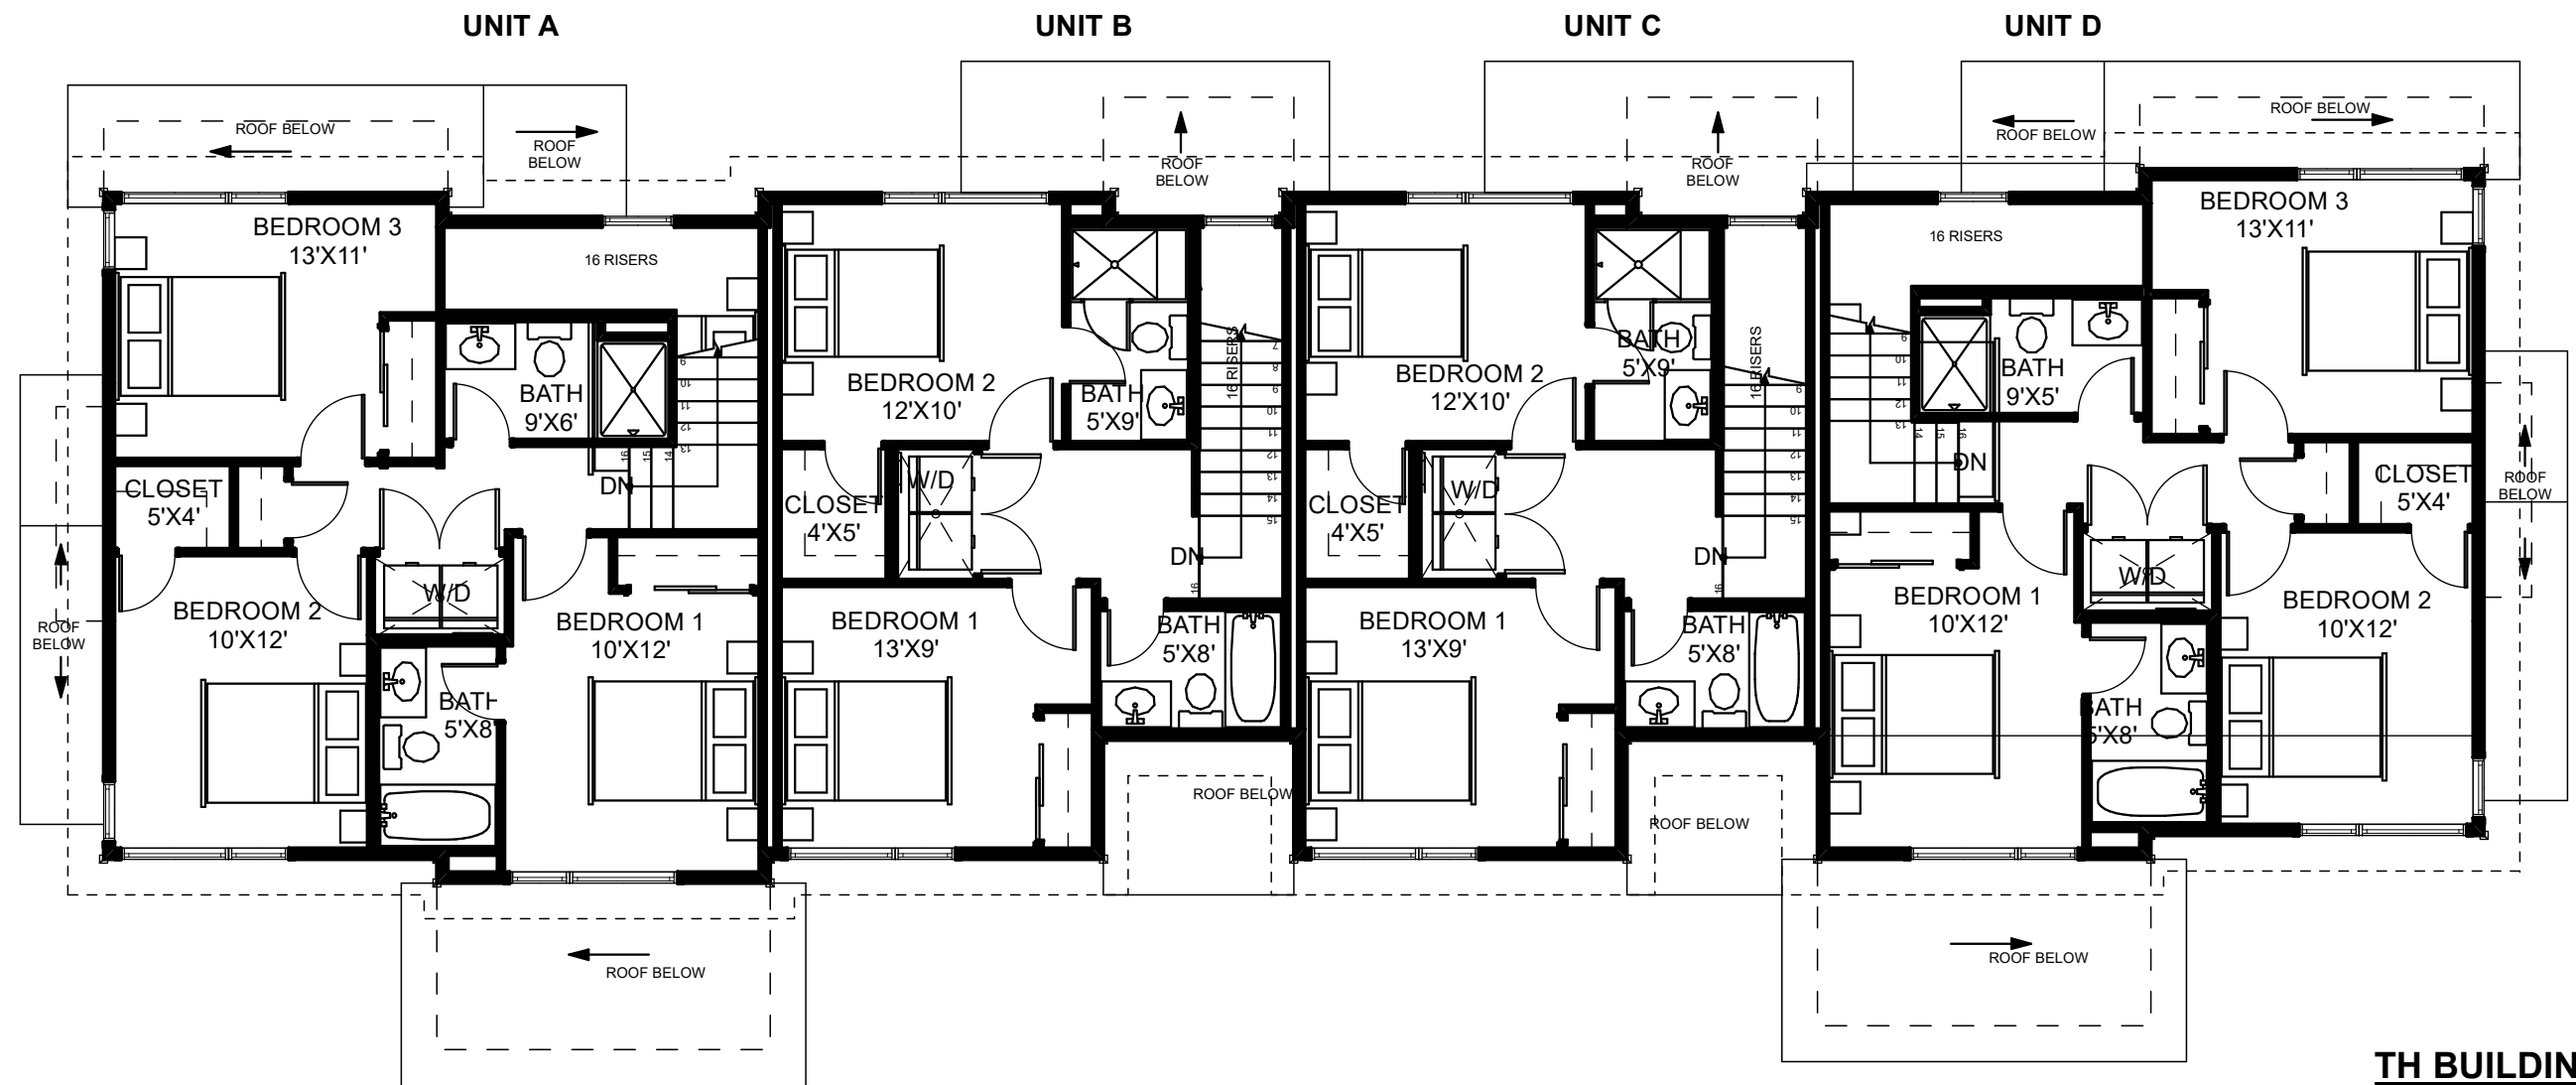

1
A-9


UPPER FLOOR PLAN

TH BUILDING: 12

NOTES:
TYPICAL FLOOR PLAN FOR
PRESENTATION PUPOSES ONLY. FLOOR
PLANS, KITCHEN AND BATH LAYOUTS
AND WINDOWS ARE SUBJECT TO
CHANGE. SQUARE FOOTAGE IS
APPROXIMATE AND SUBJECT TO
CHANGE



BUILDING AREA			
UNIT A	FINISHED	UNFINISHED	TOTAL
MAIN FLOOR	614 S.F.	345 S.F.	959 S.F.
UPPER FLOOR	690 S.F.	-	690 S.F.
UNIT TOTAL :	1,304 S.F.	345 S.F.	1,649 S.F.
UNIT B	FINISHED	UNFINISHED	TOTAL
MAIN FLOOR	544 S.F.	64 S.F.	608 S.F.
UPPER FLOOR	514 S.F.	-	514 S.F.
UNIT TOTAL :	1,058 S.F.	64 S.F.	1,122 S.F.
UNIT C	FINISHED	UNFINISHED	TOTAL
MAIN FLOOR	565 S.F.	64 S.F.	629 S.F.
UPPER FLOOR	514 S.F.	-	514 S.F.
UNIT TOTAL :	1,079 S.F.	64 S.F.	1,143 S.F.
NOTES: UNFINISHED INCLUDES GARAGE, STORAGE & MECH S.F. IS APPROX & SUBJECT TO CHANGE			

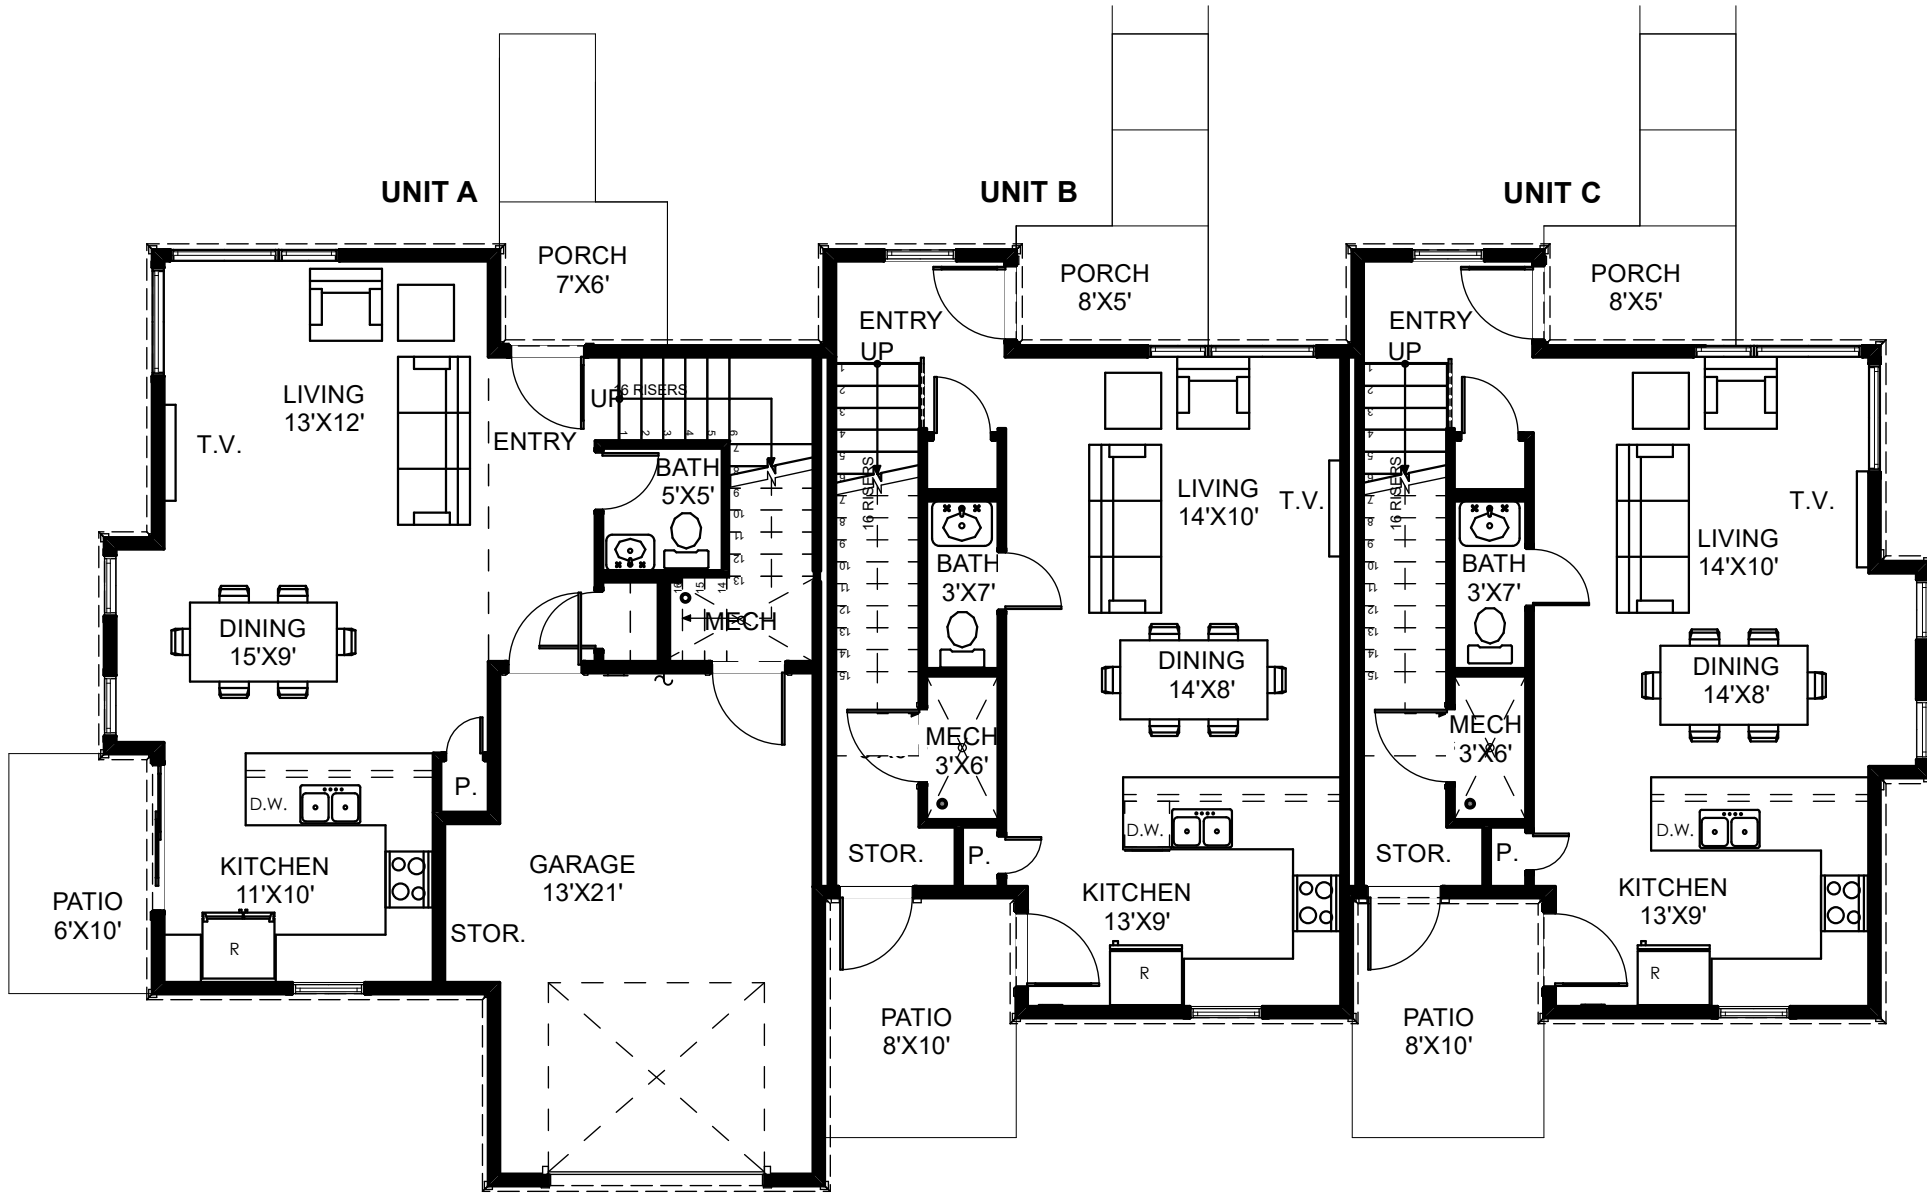


1
A-10

MAIN FLOOR PLAN

TH BUILDING:13

NOTES:
TYPICAL FLOOR PLAN FOR PRESENTATION PUPOSES ONLY. FLOOR PLANS, KITCHEN AND BATH LAYOUTS AND WINDOWS ARE SUBJECT TO CHANGE. SQUARE FOOTAGE IS APPROXIMATE AND SUBJECT TO CHANGE



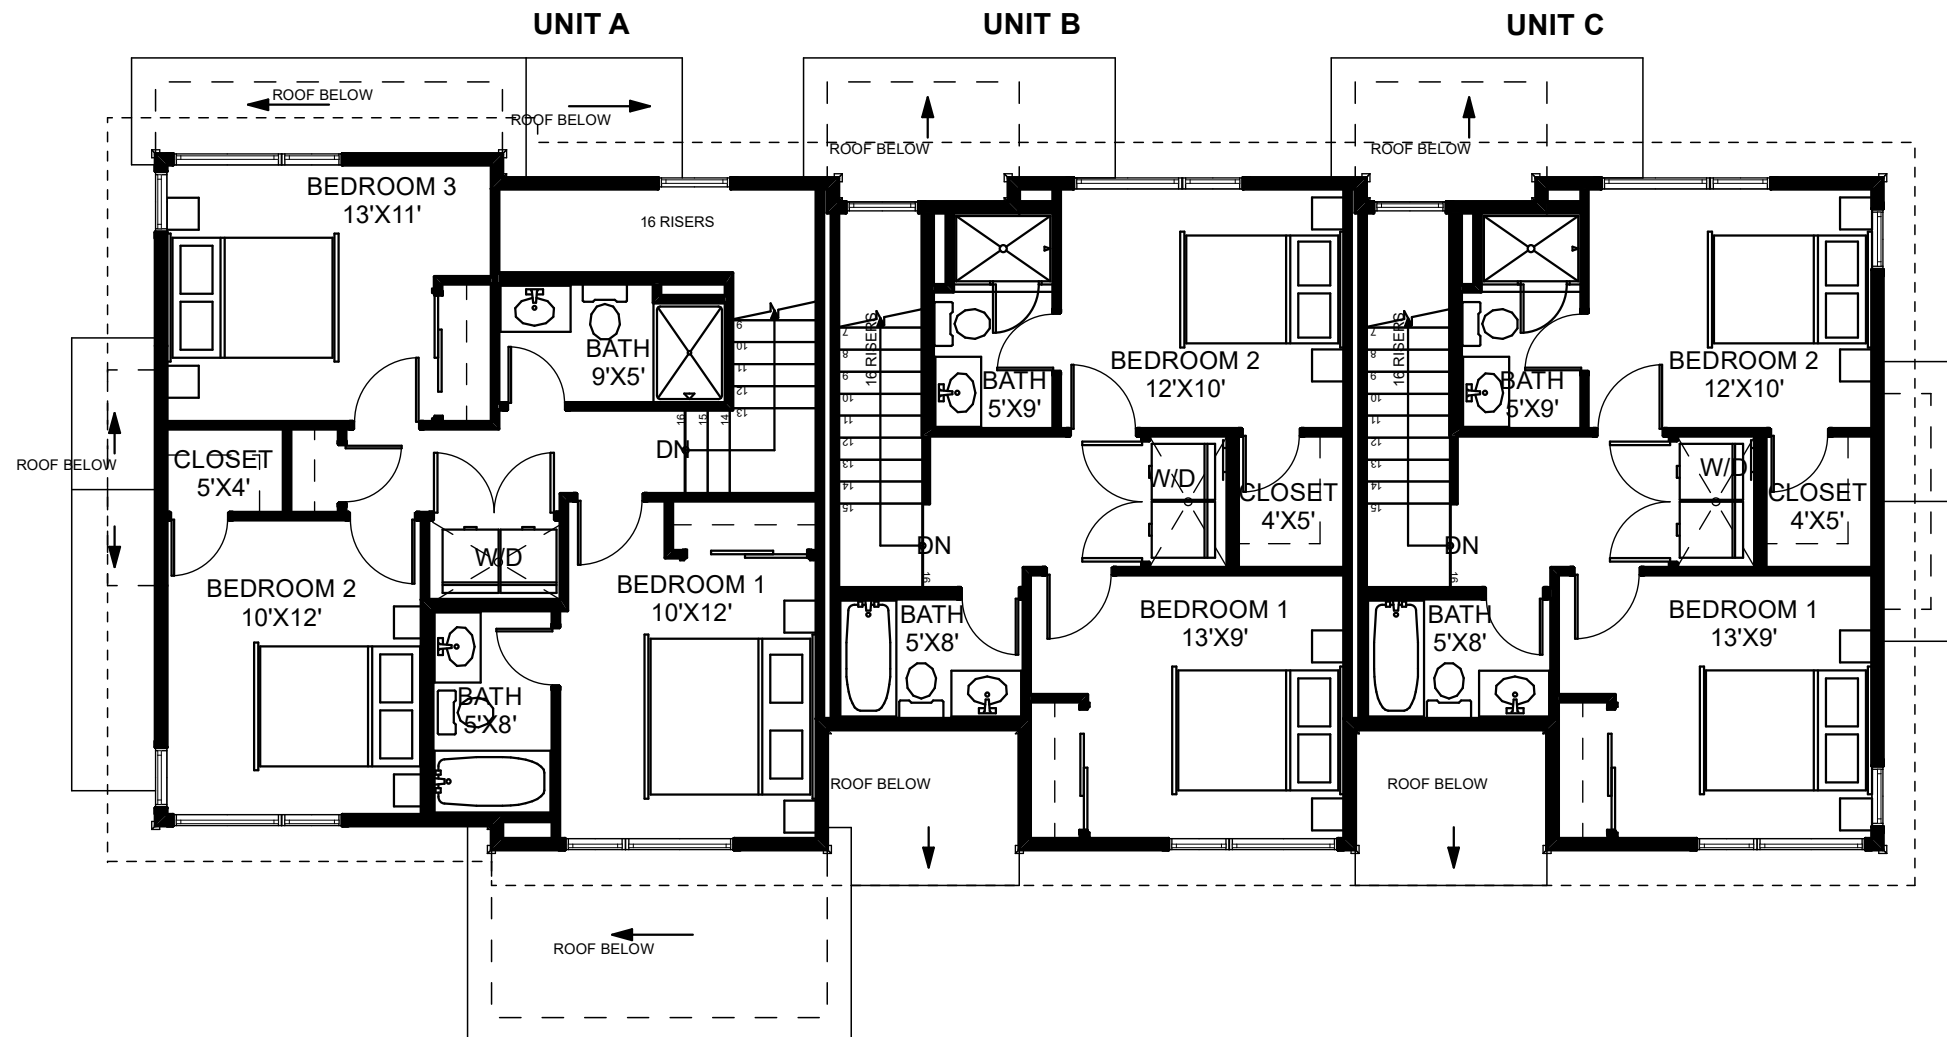


1
A-11


UPPER FLOOR PLAN

TH BUILDING:13

NOTES:
TYPICAL FLOOR PLAN FOR PRESENTATION PUPOSES ONLY. FLOOR PLANS, KITCHEN AND BATH LAYOUTS AND WINDOWS ARE SUBJECT TO CHANGE. SQUARE FOOTAGE IS APPROXIMATE AND SUBJECT TO CHANGE

 

BUILDING AREA			
UNIT A	FINISHED	UNFINISHED	TOTAL
MAIN FLOOR	643 S.F.	452 S.F.	1,095 S.F.
UPPER FLOOR	668 S.F.	-	668 S.F.
UNIT TOTAL :	1,311 S.F.	452 S.F.	1,763 S.F.
UNIT B	FINISHED	UNFINISHED	TOTAL
MAIN FLOOR	643 S.F.	452 S.F.	1,095 S.F.
UPPER FLOOR	696 S.F.	-	696 S.F.
UNIT TOTAL :	1,339 S.F.	452 S.F.	1,791 S.F.
NOTES: UNFINISHED INCLUDES STORAGE & MECH S.F IS APPROX & SUBJECT TO CHANGE			

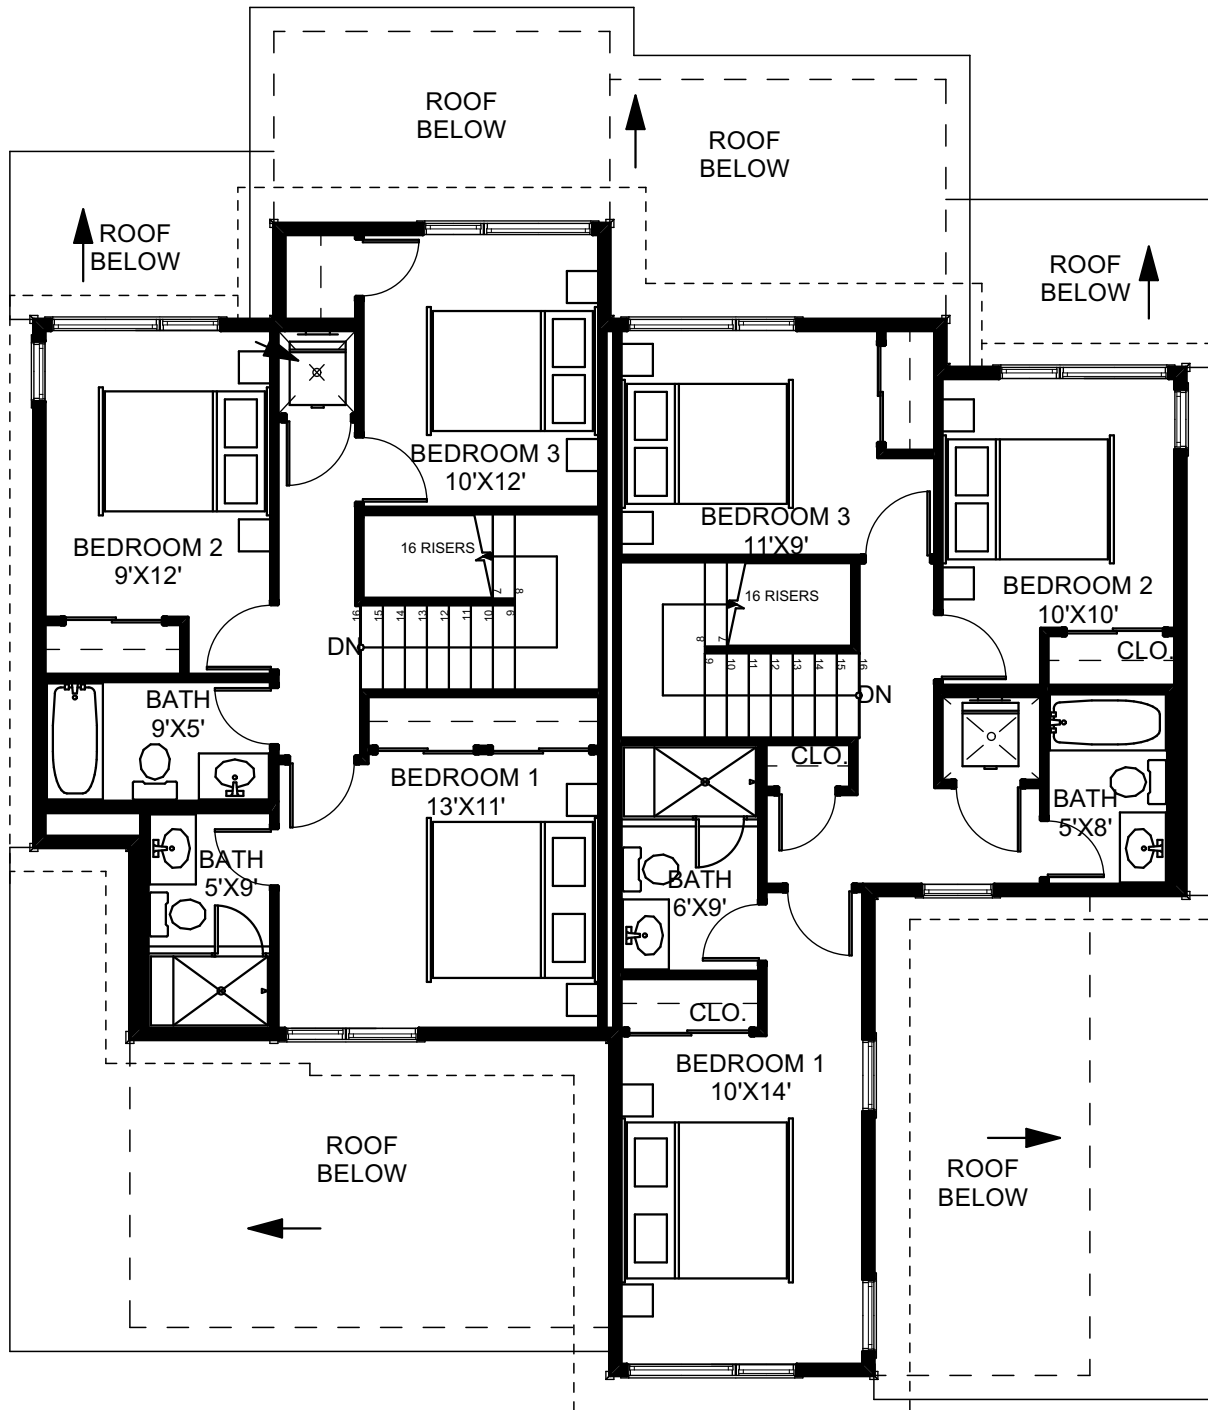


2
A-12

UNIT A

UNIT B

UPPER FLOOR PLAN

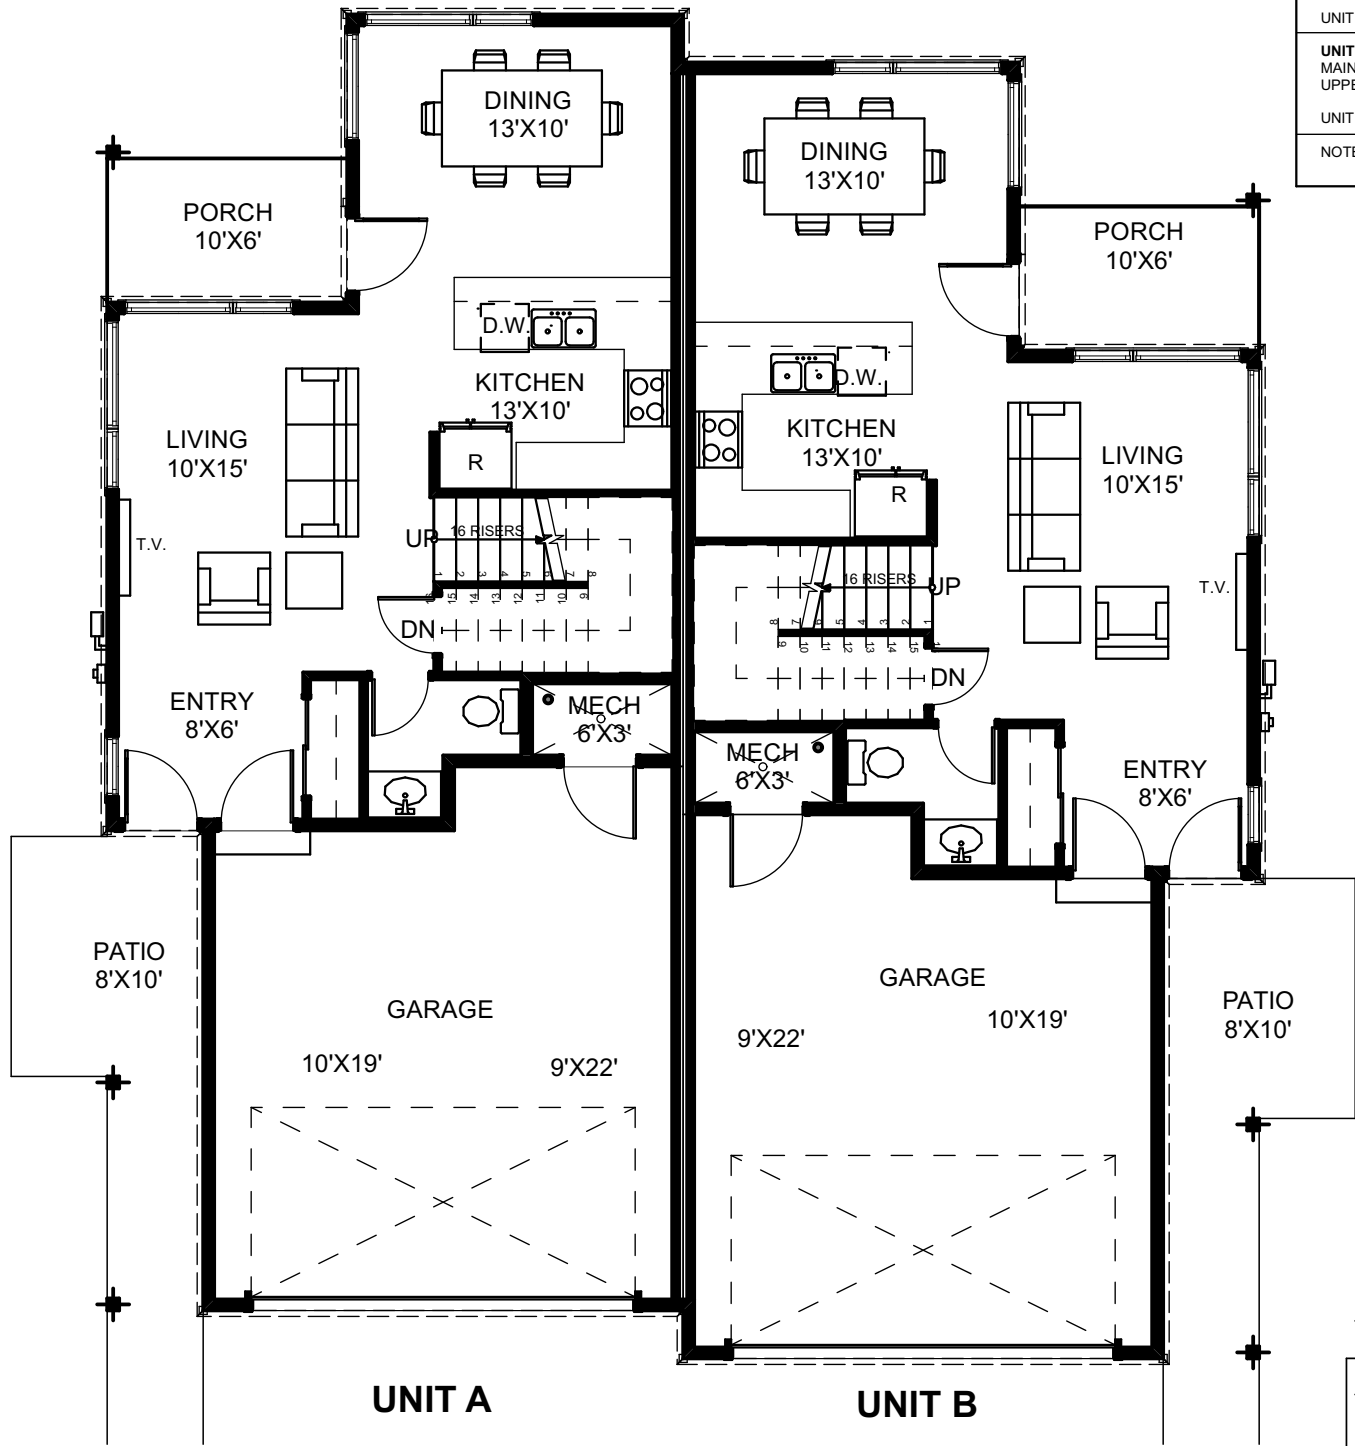

1
A-12

UNIT A

UNIT B

MAIN FLOOR PLAN

BUILDING: 3

NOTES:
TYPICAL FLOOR PLAN FOR
PRESENTATION PUPOSES ONLY. FLOOR
PLANS, SQUAREFOOTAGE, KITCHEN
AND BATH LAYOUTS AND WINDOWS ARE
SUBJECT TO CHANGE. SQUARE
FOOTAGE IS APPROXIMATE AND
SUBJECT TO CHANGE

