



BUILDING AREA			
<b>UNIT A</b>	FINISHED	UNFINISHED	TOTAL
LOWER FLOOR	456 S.F.	464 S.F.	920 S.F.
MAIN FLOOR	899 S.F.	-	899 S.F.
<b>UNIT TOTAL :</b>	<b>1,355 S.F.</b>	<b>464 S.F.</b>	<b>1,819 S.F.</b>
<b>UNIT B</b>	FINISHED	UNFINISHED	TOTAL
LOWER FLOOR	456 S.F.	464 S.F.	920 S.F.
MAIN FLOOR	899 S.F.	-	899 S.F.
<b>UNIT TOTAL :</b>	<b>1,355 S.F.</b>	<b>464 S.F.</b>	<b>1,819 S.F.</b>

NOTES: UNFINISHED INCLUDES GARAGE & MECH  
SF IS APPROX. SUBJECT TO CHANGE

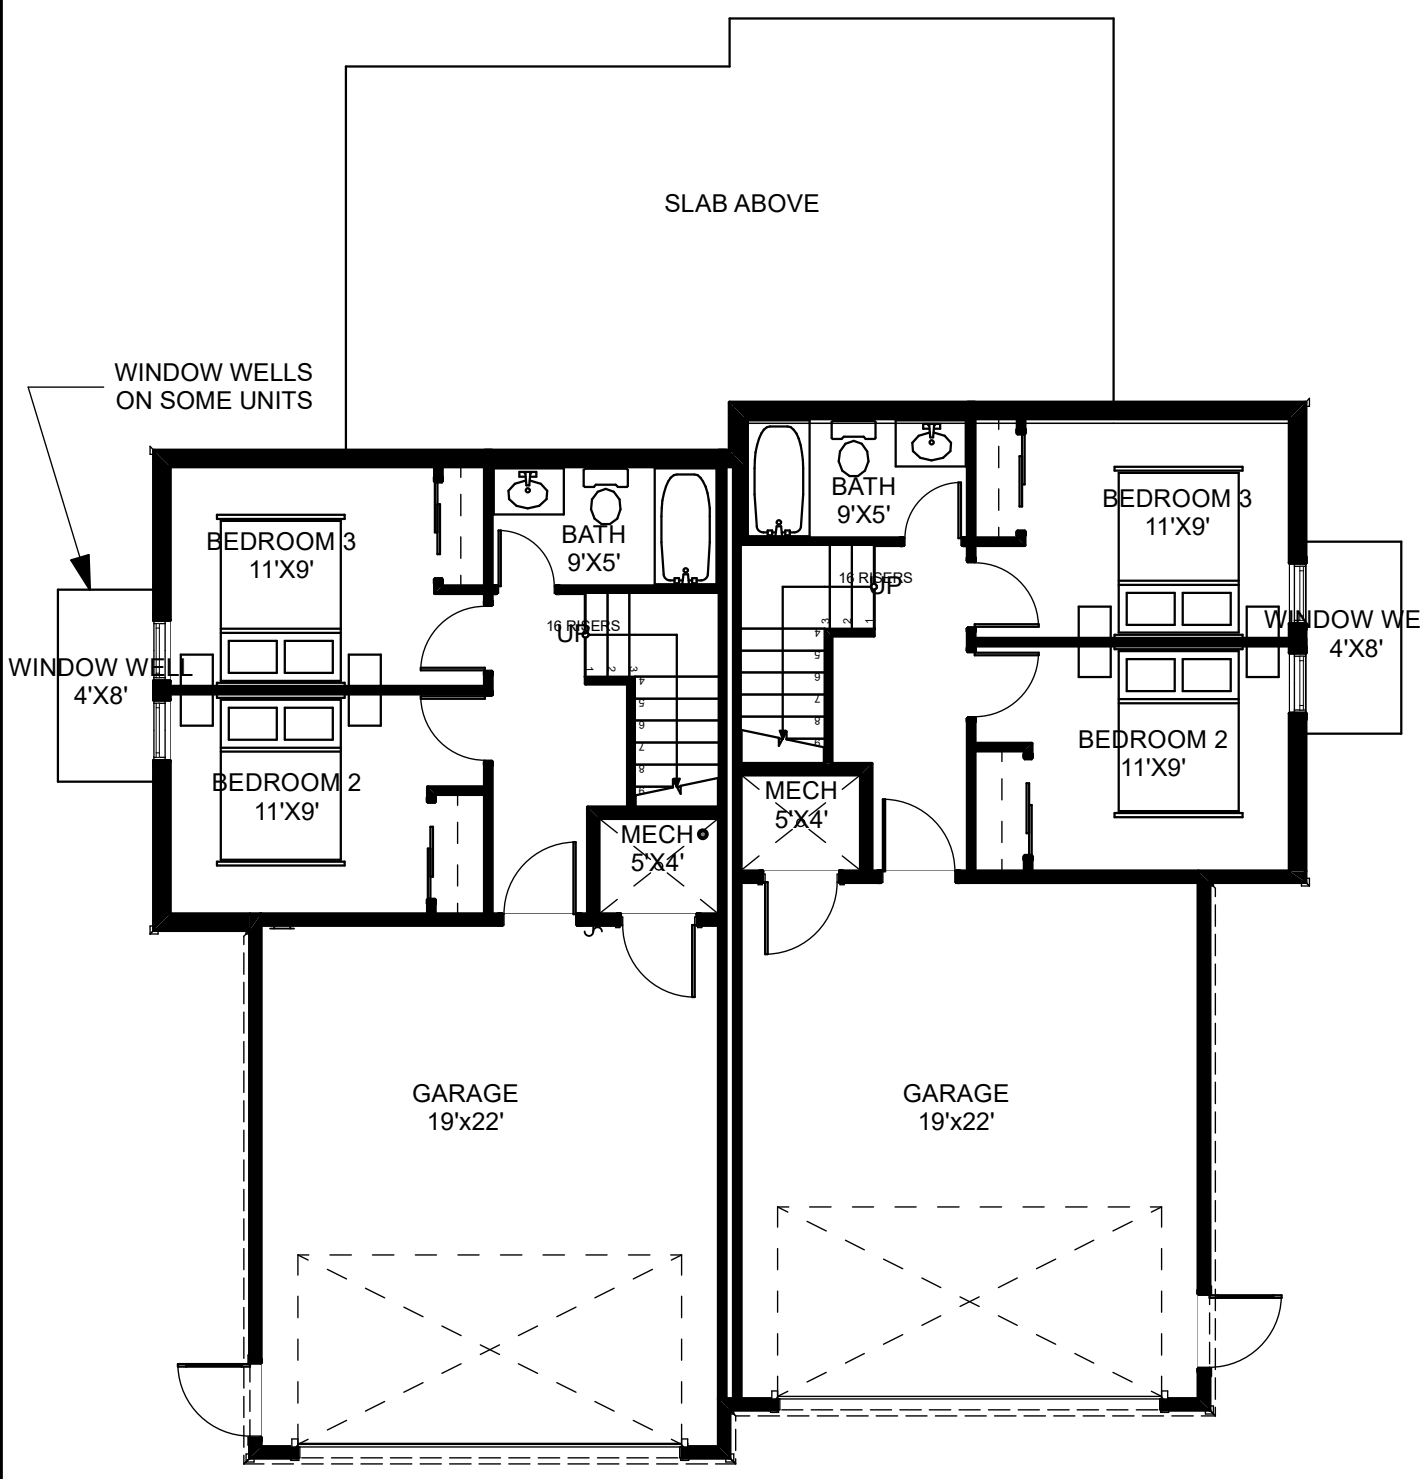

**1**  
**A-1**  
**UNIT A**  
**LOWER FLOOR PLAN**

SCALE: 1/8" = 1'-0"

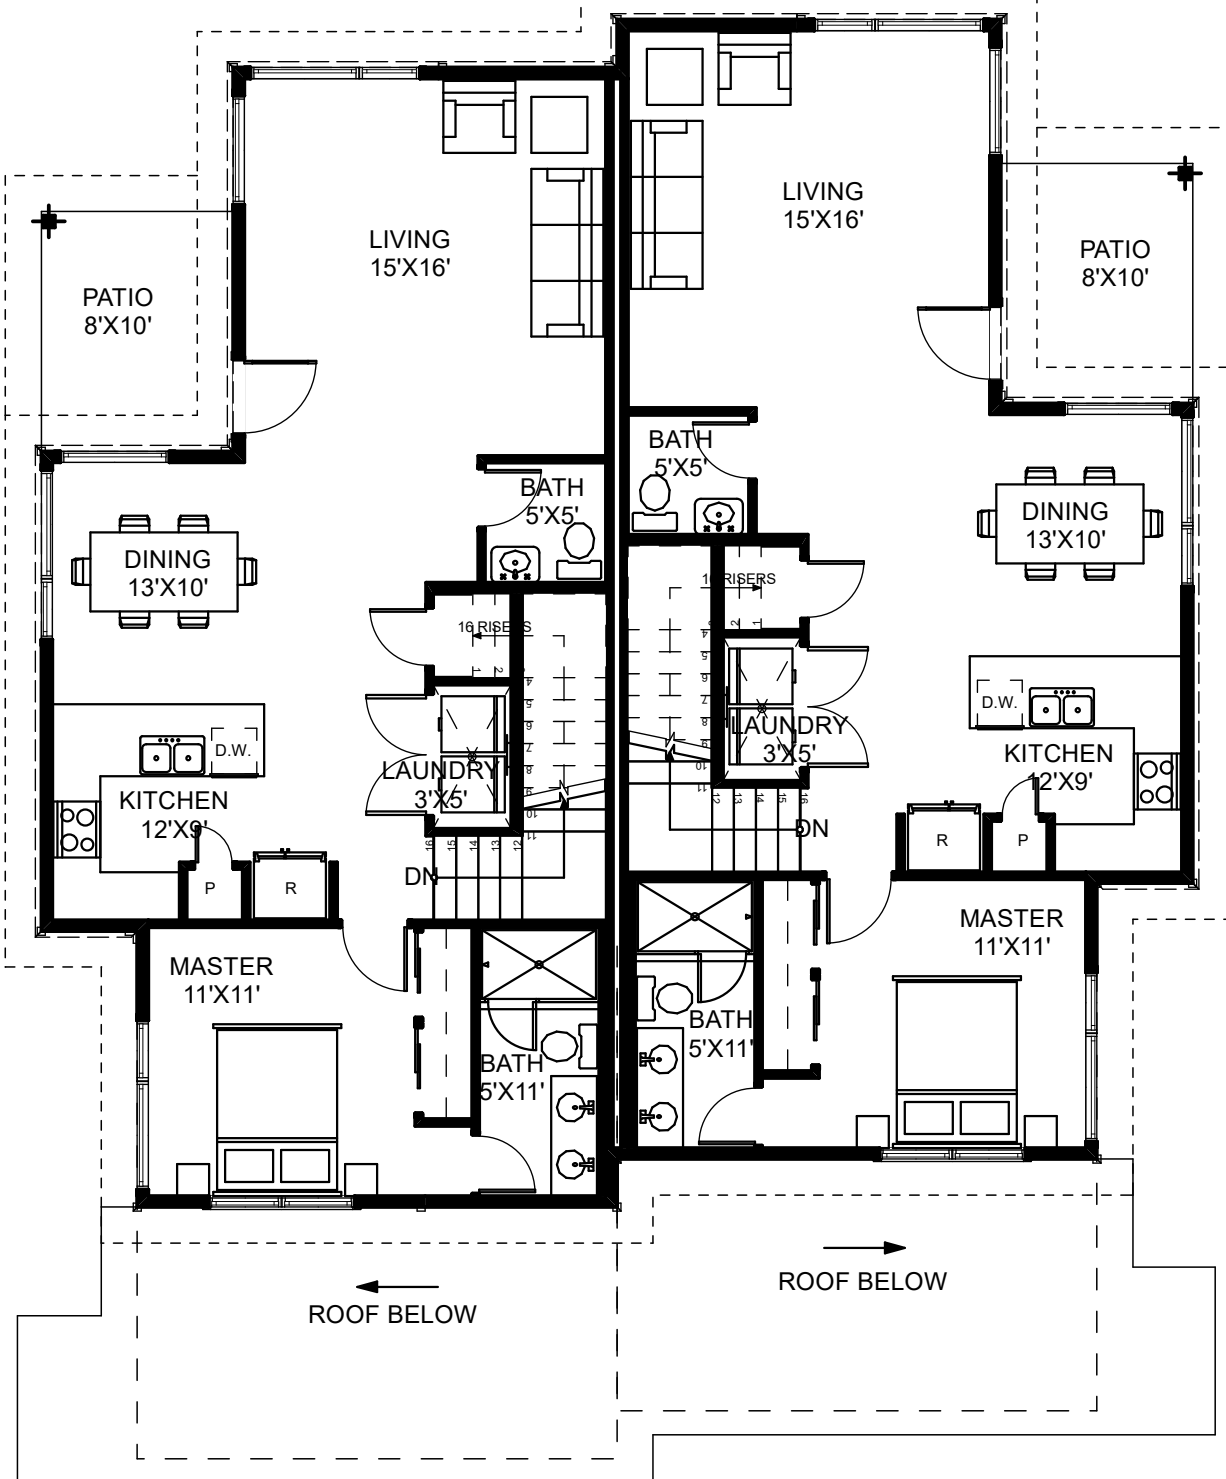


**2**  
**A-1**  
**UNIT A**  
**MAIN FLOOR PLAN**

SCALE: 1/8" = 1'-0"


**BUILDINGS: 1,2,3,4**  
**(MIRRORED),5**  
**TYPICAL FLOOR PLAN FOR**  
**PRESENTATION PURPOSES**  
**ONLY. EXACT PLANS MAY BE**  
**MIRRORED AND MAY VARY.**



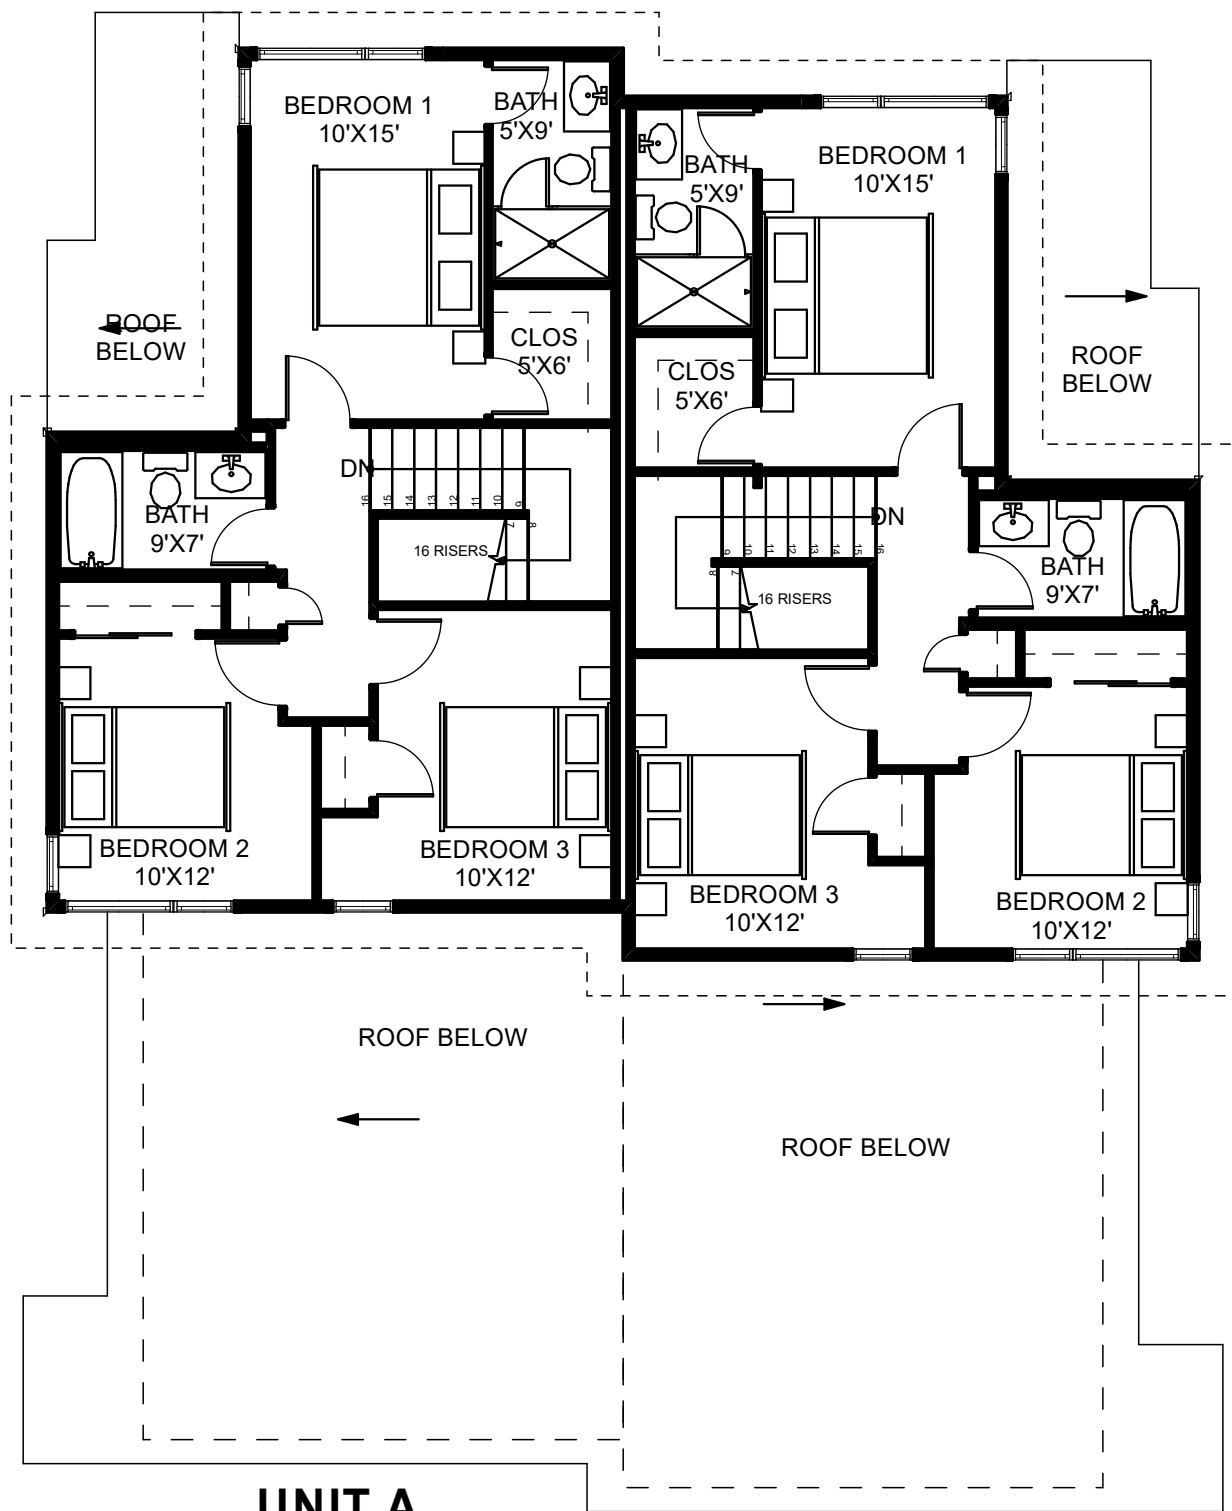

**2**  
**A-2** **UPPER FLOOR PLAN**

SCALE: 1/8" = 1'-0"

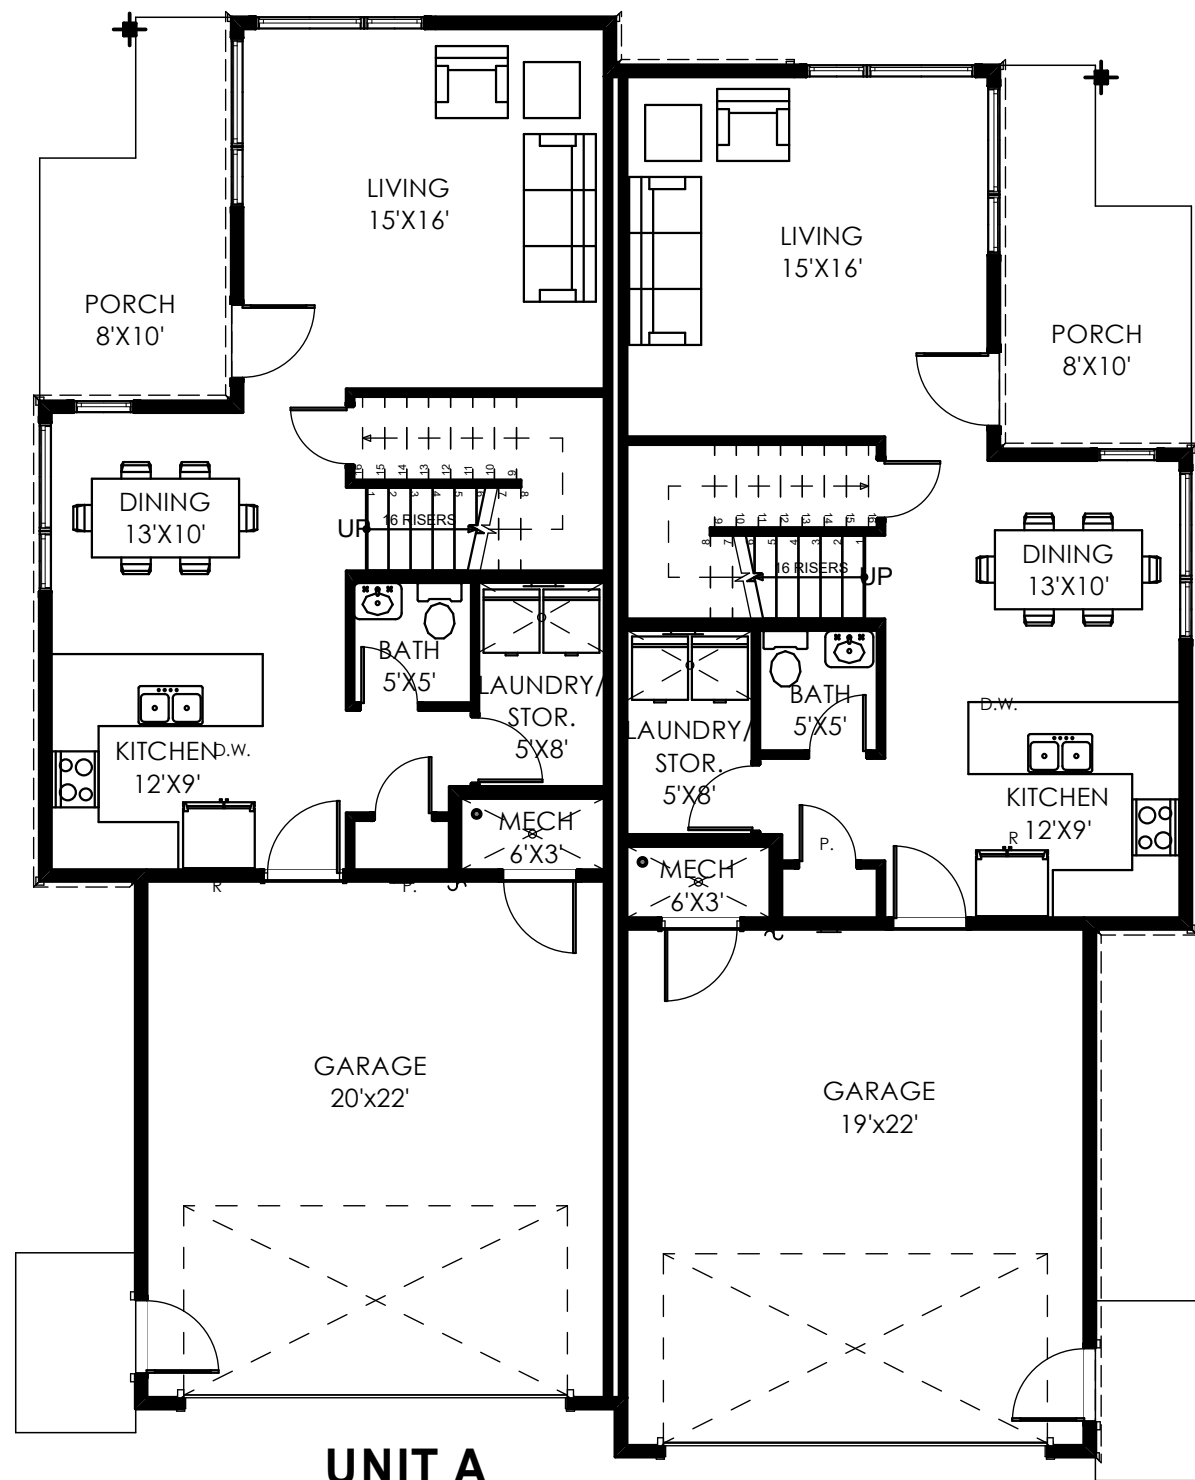


**1**  
**A-2** **MAIN FLOOR PLAN**

SCALE: 1/8" = 1'-0"

BUILDING AREA			
<b>UNIT A</b>	FINISHED	UNFINISHED	TOTAL
MAIN FLOOR	714 S.F.	462 S.F.	1176 S.F.
UPPER FLOOR	664 S.F.	-	664 S.F.
<b>UNIT TOTAL :</b>	<b>1,378 S.F.</b>	<b>462 S.F.</b>	<b>1,840 S.F.</b>
<b>UNIT B</b>	FINISHED	UNFINISHED	TOTAL
MAIN FLOOR	714 S.F.	462 S.F.	1176 S.F.
UPPER FLOOR	664 S.F.	-	664 S.F.
<b>UNIT TOTAL :</b>	<b>1,378 S.F.</b>	<b>462 S.F.</b>	<b>1,840 S.F.</b>


NOTES: UNFINISHED INCLUDES GARAGE & MECH SF IS APPROX. SUBJECT TO CHANGE

**BUILDINGS: 6**  
TYPICAL FLOOR PLAN FOR PRESENTATION PURPOSES ONLY. EXACT PLANS MAY BE MIRRORED AND MAY VARY.

 


BUILDING AREA			
UNIT	FINISHED	UNFINISHED	TOTAL
MAIN FLOOR	698 S.F.	467 S.F.	1,165 S.F.
UPPER FLOOR	648 S.F.	-	648 S.F.
UNIT TOTAL :	1,346 S.F.	467 S.F.	1,813 S.F.

NOTES: UNFINISHED INCLUDES GARAGE & MECH  
SF IS APPROX. & SUBJECT TO CHANGE

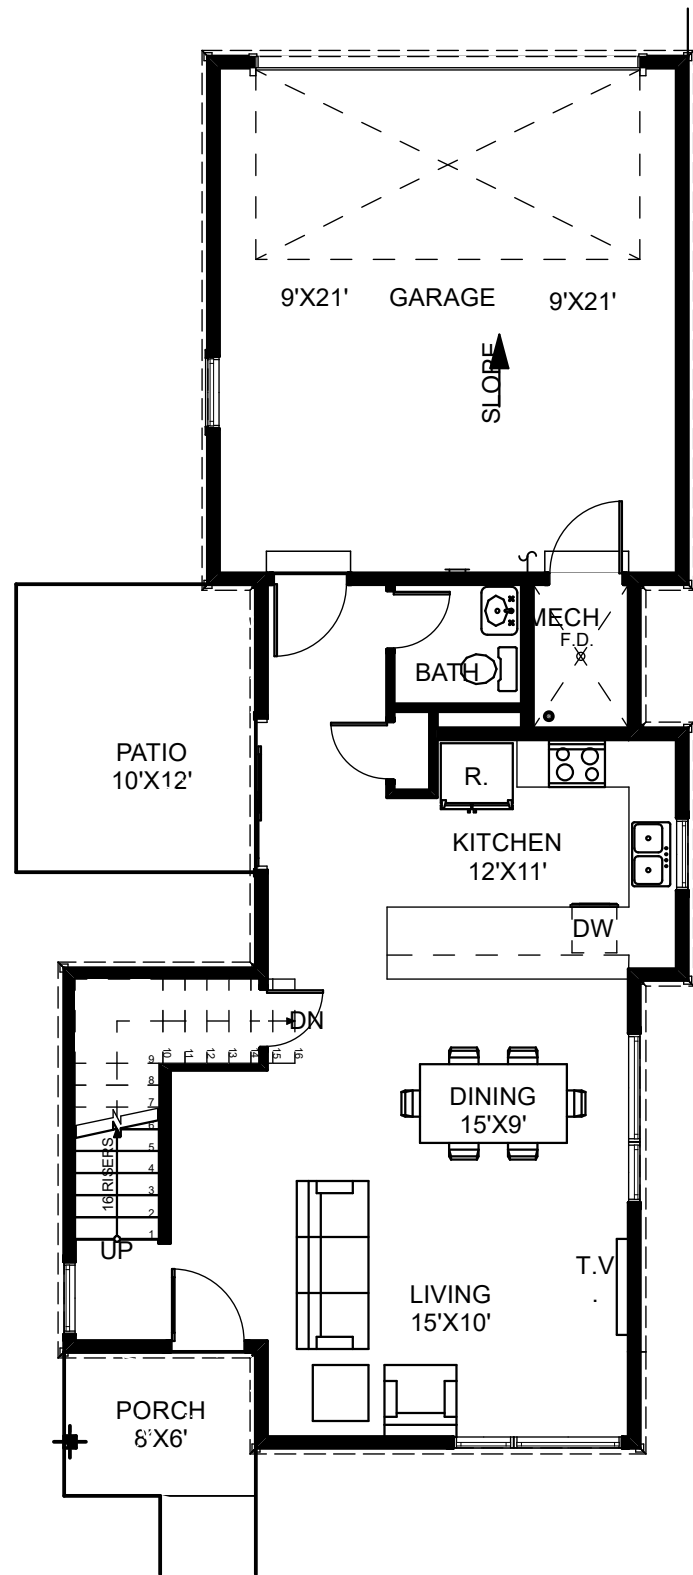



**1** MAIN FLOOR PLAN  
A-3 SCALE: 1/8" = 1'-0"

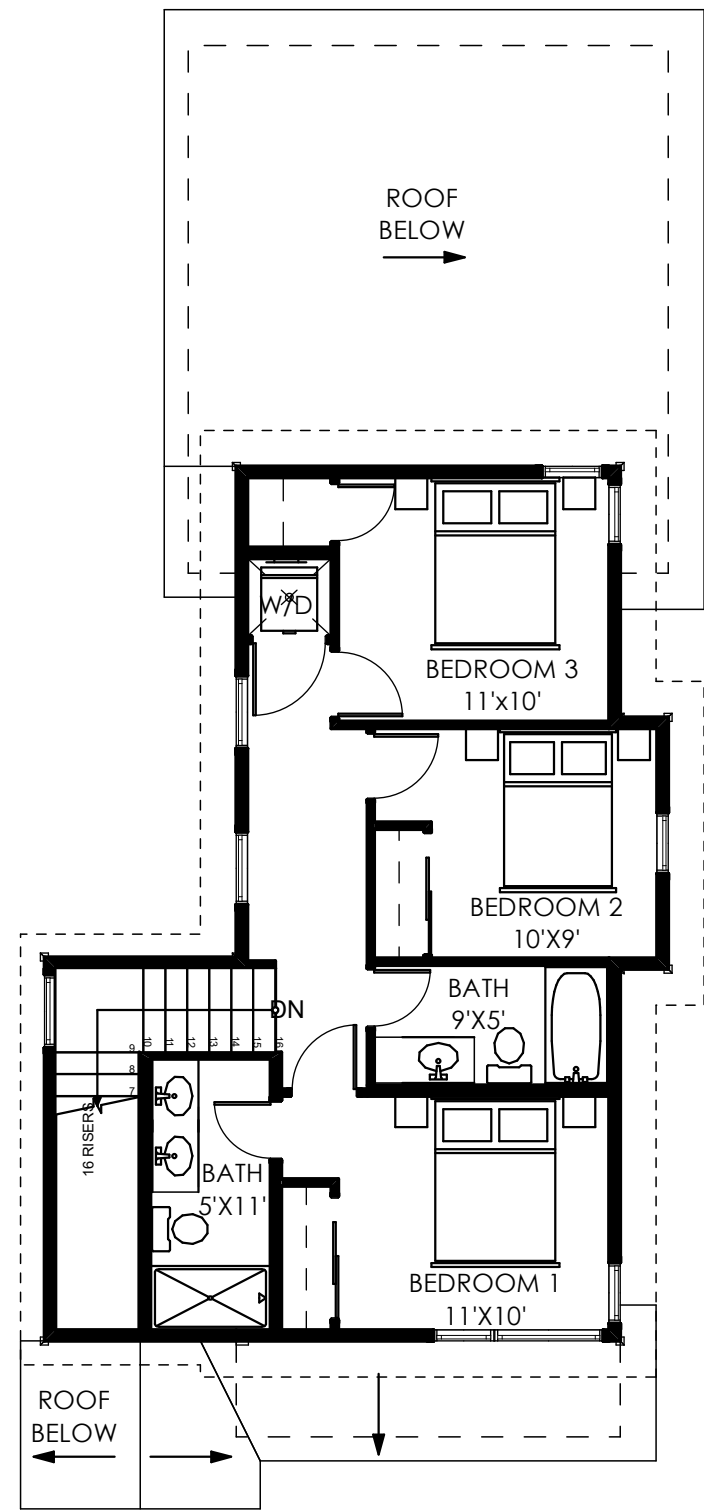


**2** UPPER FLOOR PLAN  
A-3 SCALE: 1/8" = 1'-0"

**BUILDINGS: 7**  
TYPICAL FLOOR PLAN FOR PRESENTATION PURPOSES ONLY. EXACT PLANS MAY BE MIRRORED AND MAY VARY.

 

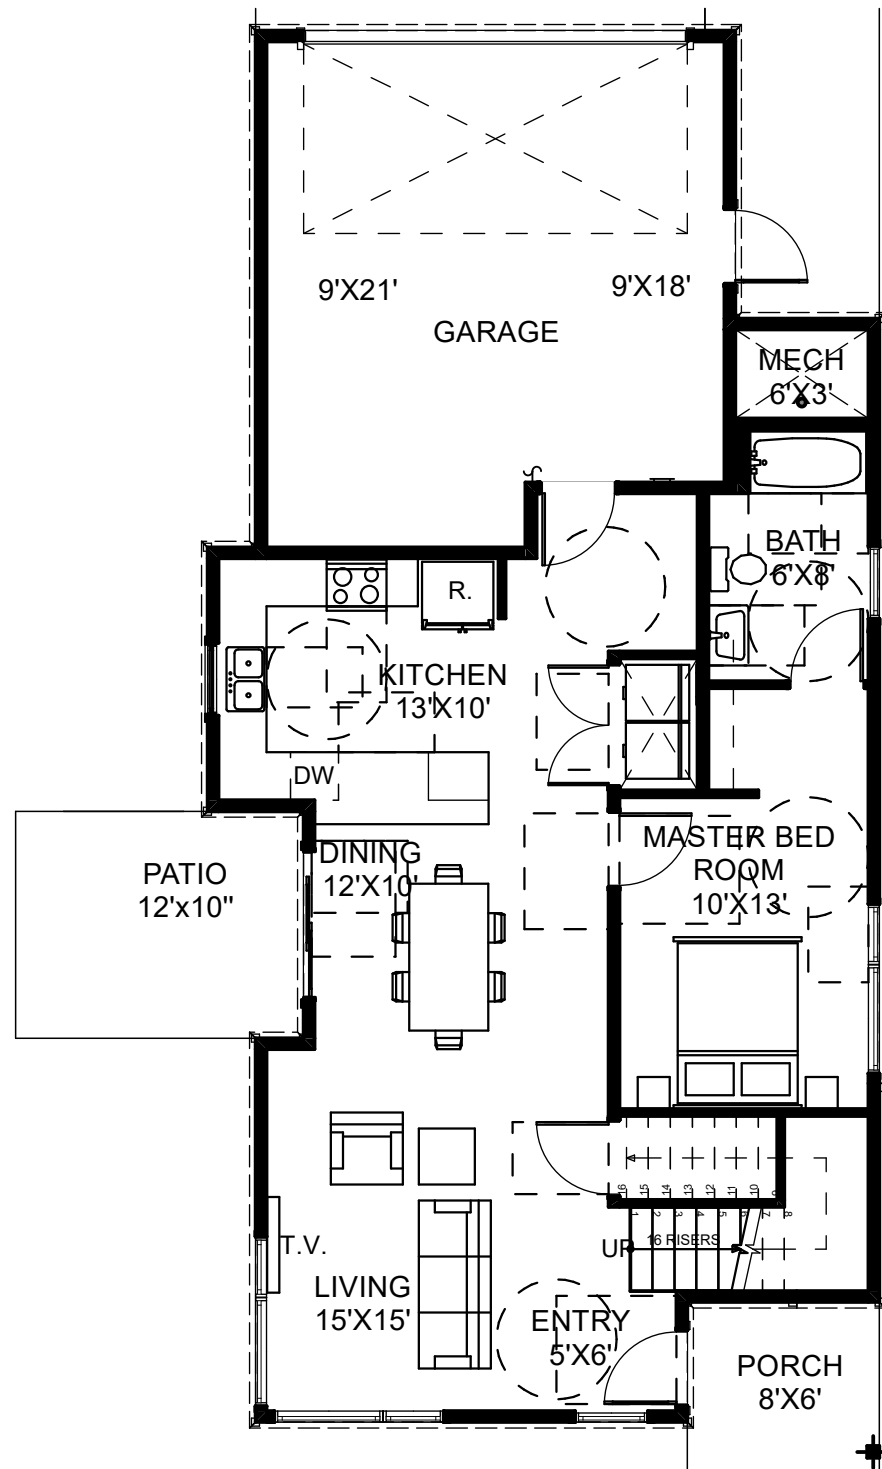

**1**  
**A-4** MAIN FLOOR PLAN  
SCALE: 1/8" = 1'-0"

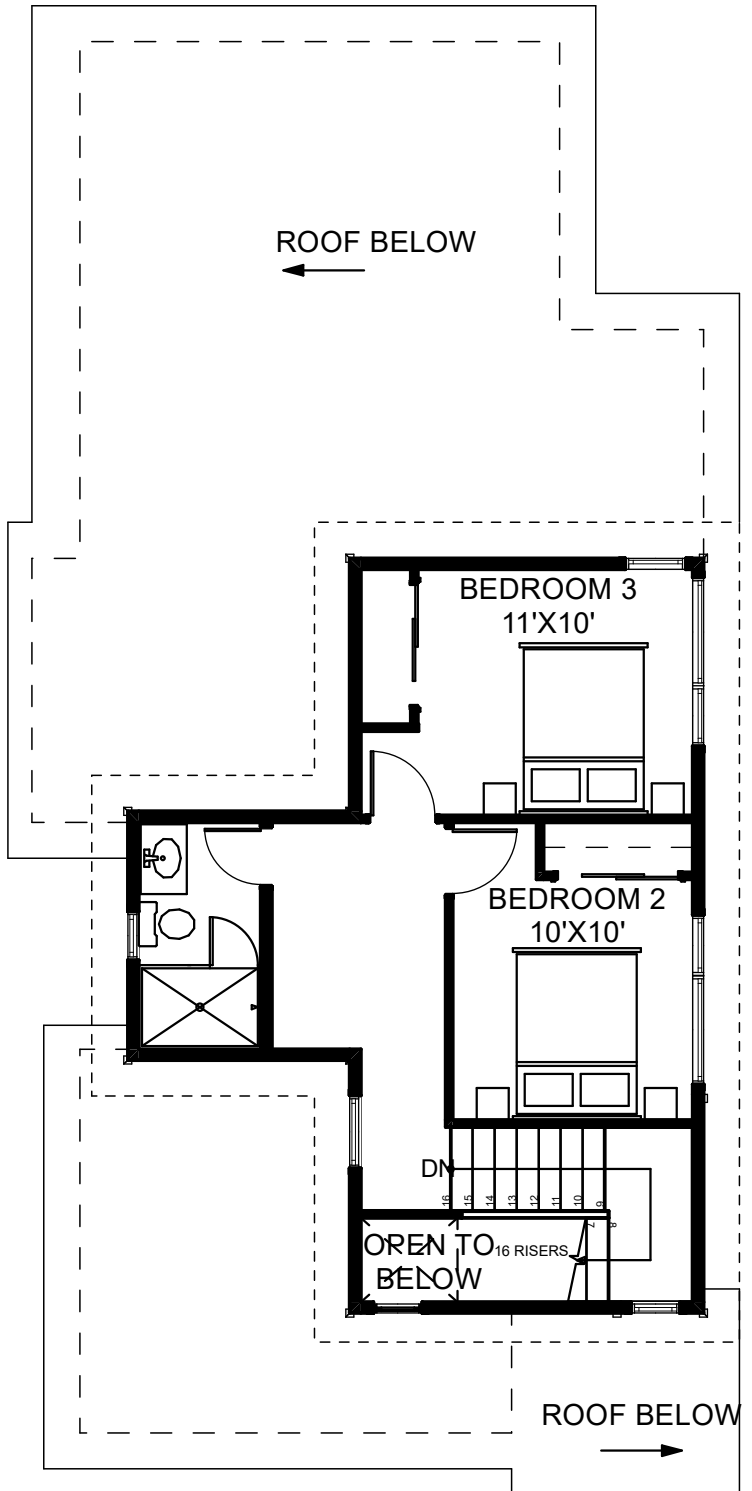


**2**  
**A-4** UPPER FLOOR PLAN  
SCALE: 1/8" = 1'-0"



BUILDING AREA			
UNIT	FINISHED	UNFINISHED	TOTAL
MAIN FLOOR	957 S.F.	442 S.F.	1,399 S.F.
UPPER FLOOR	460 S.F.	-	460 S.F.
UNIT TOTAL :	1,417 S.F.	442 S.F.	1,859 S.F.

NOTES: UNFINISHED INCLUDES GARAGE & MECH  
S.F. IS APPROX. & SUBJECT TO CHANGE


**BUILDINGS: 8**  
TYPICAL FLOOR PLAN FOR PRESENTATION PURPOSES ONLY. EXACT PLANS MAY BE MIRRORED AND MAY VARY.

 


BUILDING AREA			
UNIT	FINISHED	UNFINISHED	TOTAL
MAIN FLOOR	1,009 S.F.	495 S.F.	1,504 S.F.
UPPER FLOOR	644 S.F.	-	728 S.F.
UNIT TOTAL :	1,653 S.F.	495 S.F.	2,148 S.F.
NOTES:	UNFINISHED INCLUDES GARAGE, MECH & STOR. S.F. IS APPROX. & SUBJECT TO CHANGE.		

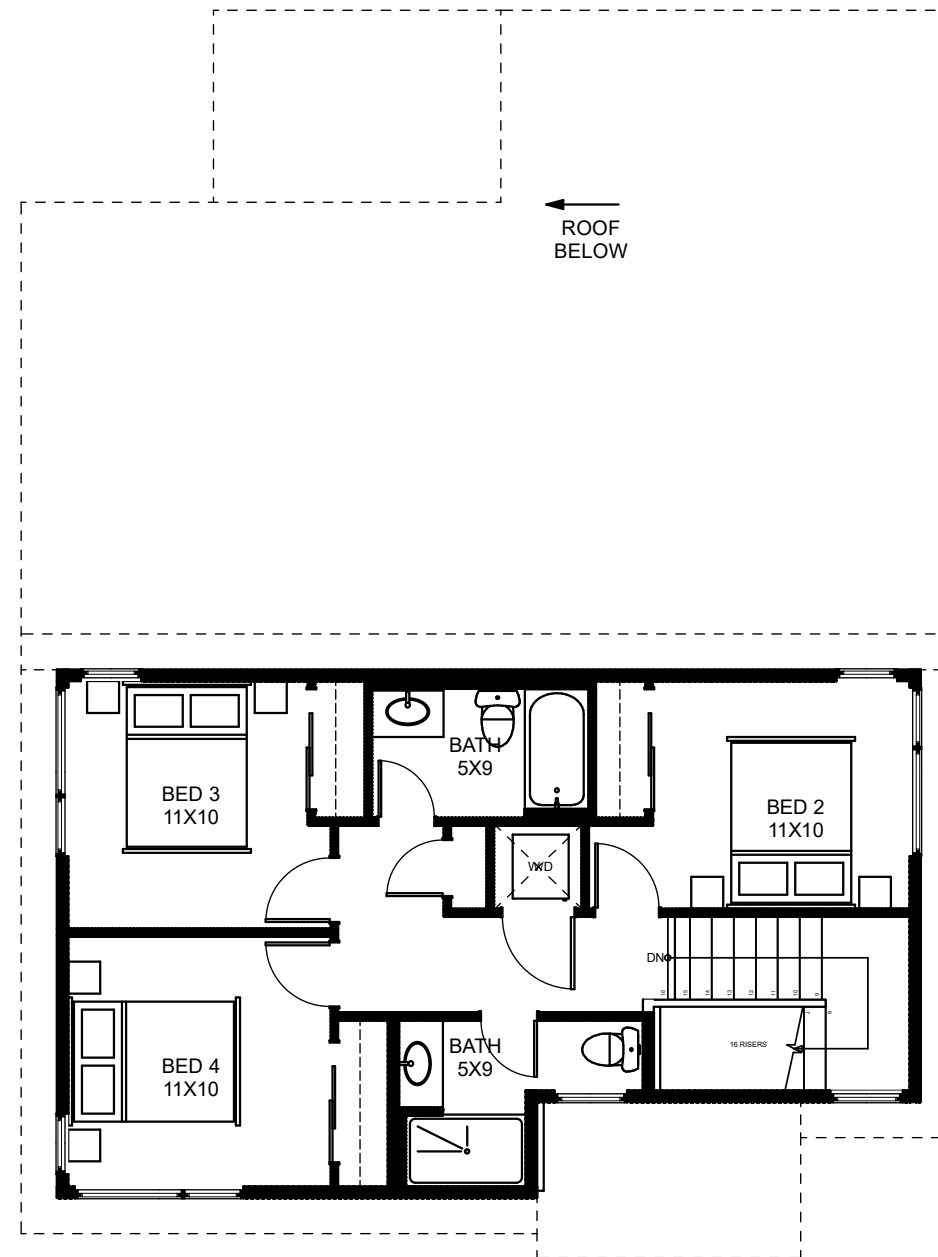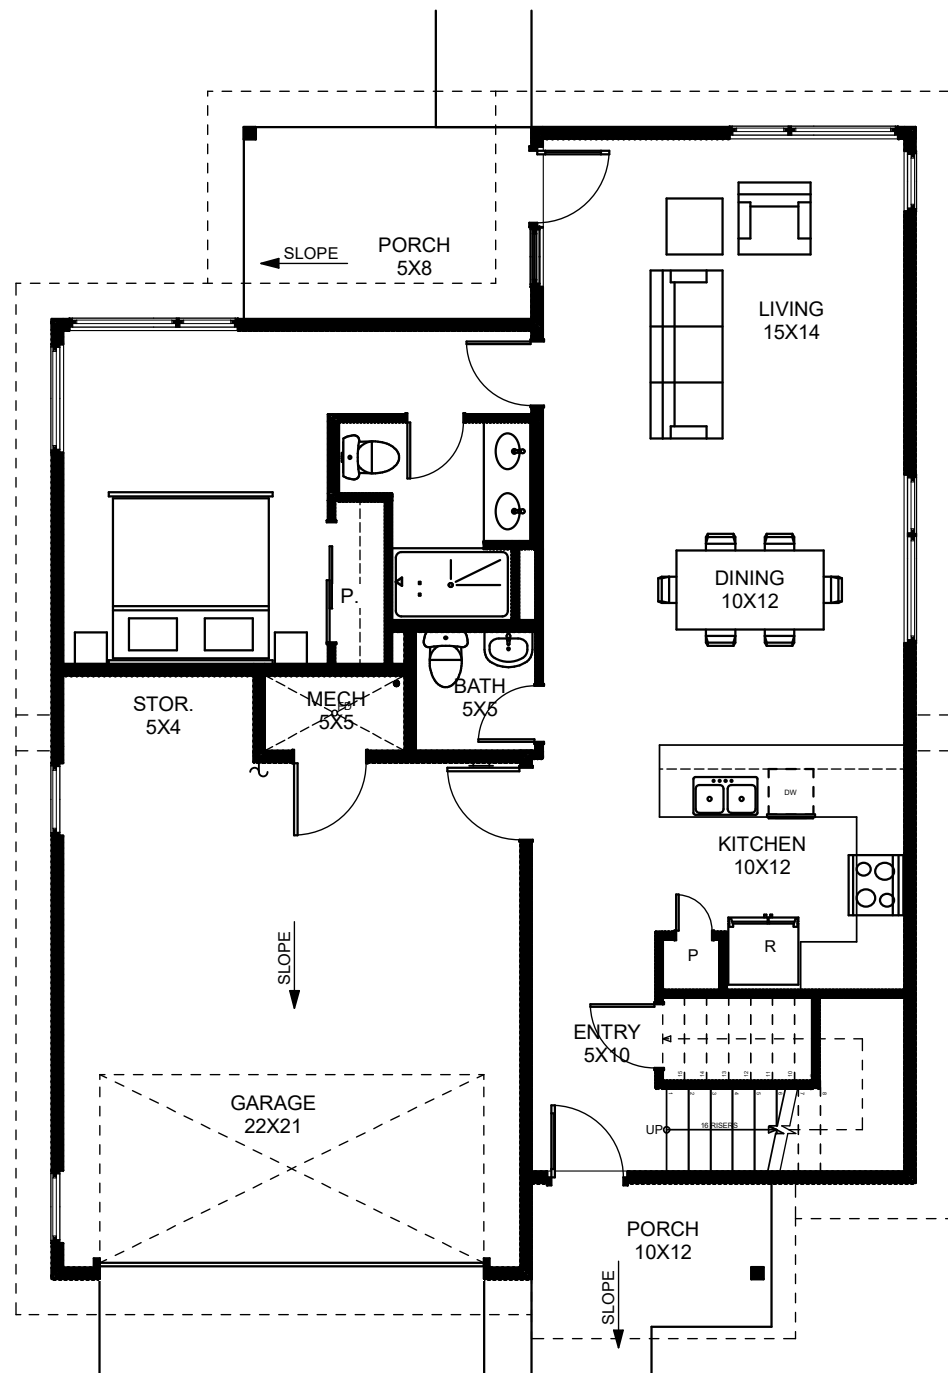


**BUILDINGS: 9**  
 TYPICAL FLOOR PLAN FOR  
 PRESENTATION PURPOSES  
 ONLY. EXACT PLANS MAY BE  
 MIRRORED AND MAY VARY.

 

BUILDING AREA			
UNIT	FINISHED	UNFINISHED	TOTAL
MAIN FLOOR	665 S.F.	493 S.F.	1,158 S.F.
UPPER FLOOR	760 S.F.	-	760 S.F.
UNIT TOTAL :	1,425 S.F.	493 S.F.	1,918 S.F.
NOTES: UNFINISHED INCLUDES GARAGE & MECH SF IS APPROX. & SUBJECT TO CHANGE			

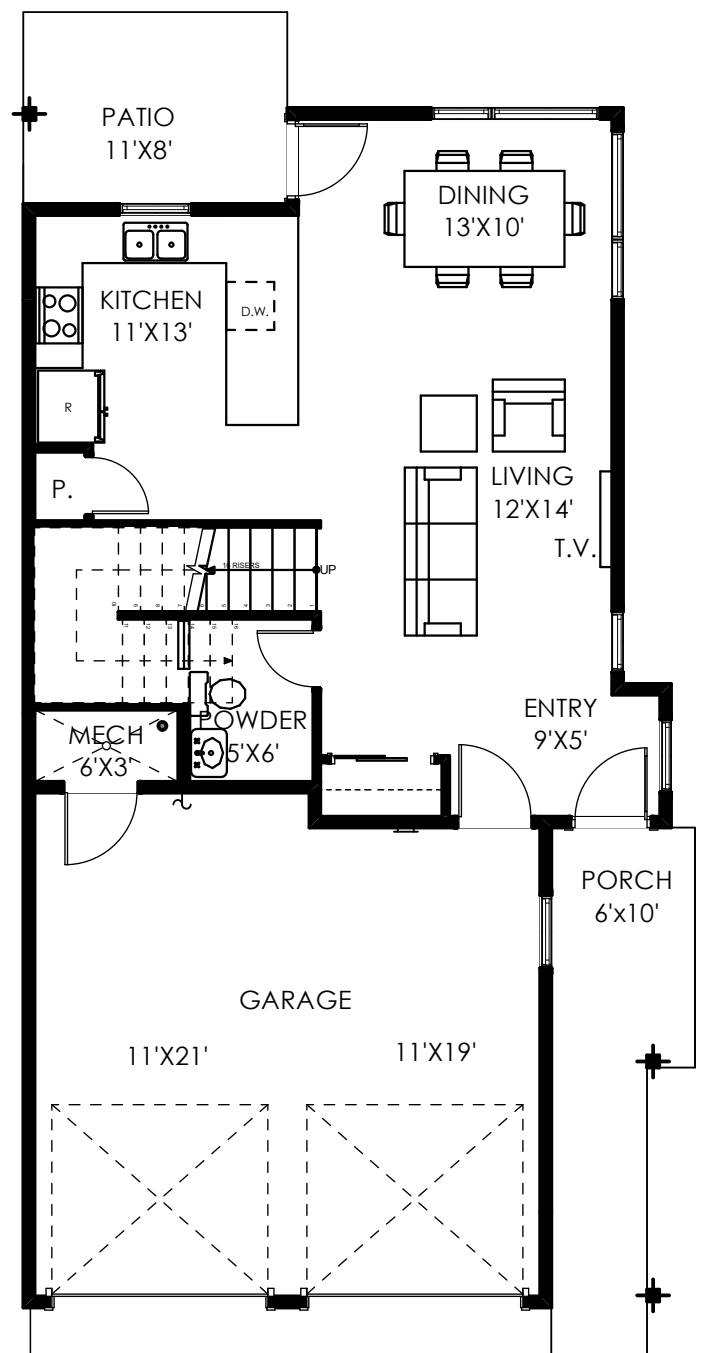


**2**  
**A-6** **MAIN FLOOR PLAN**  
SCALE: 1/8" = 1'-0"

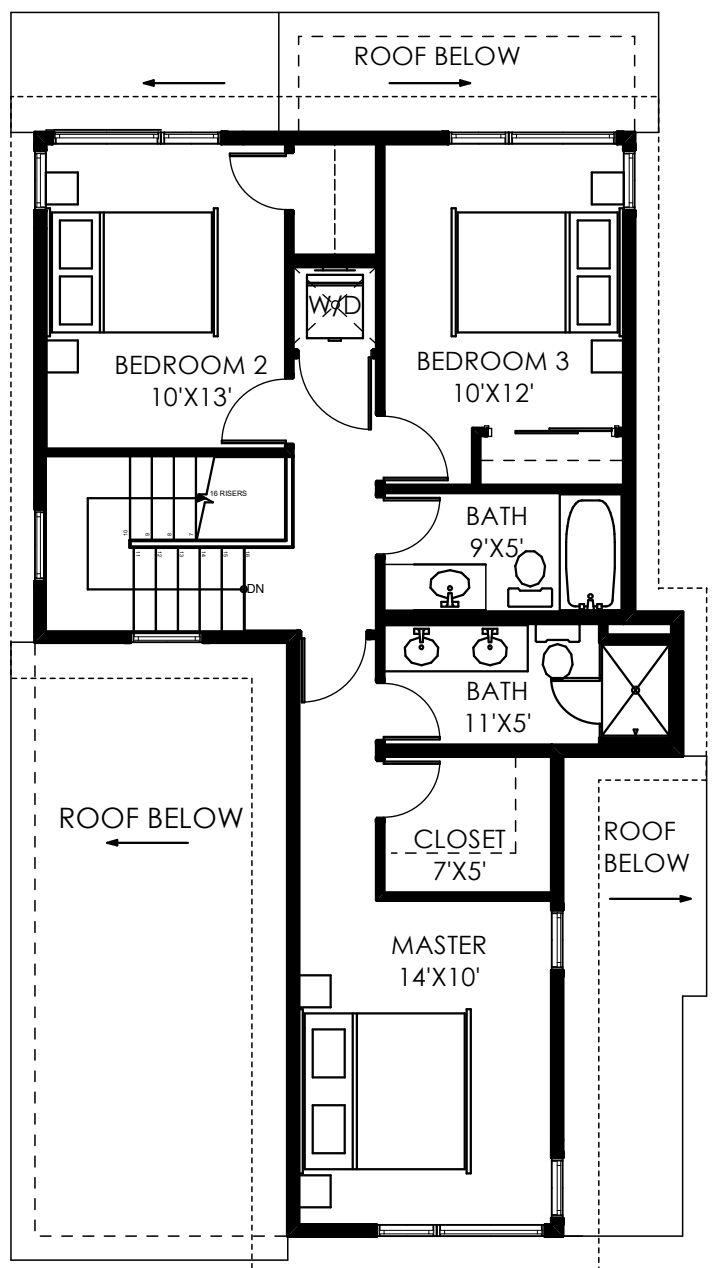



**1**  
**A-6** **UPPER FLOOR PLAN**  
SCALE: 1/8" = 1'-0"

BLDG #: 10,16  
TYPICAL FLOOR PLAN FOR  
PRESENTATION PURPOSES  
ONLY. EXACT PLANS MAY BE  
MIRRORED AND MAY VARY.

 

BUILDING AREA			
<b>UNIT A</b>	FINISHED	UNFINISHED	TOTAL
MAIN FLOOR	643 S.F.	452 S.F.	1,095 S.F.
UPPER FLOOR	696 S.F.	-	696 S.F.
<b>UNIT TOTAL :</b>	<b>1,339 S.F.</b>	<b>452 S.F.</b>	<b>1,791 S.F.</b>
<b>UNIT B</b>	FINISHED	UNFINISHED	TOTAL
MAIN FLOOR	643 S.F.	452 S.F.	1,095 S.F.
UPPER FLOOR	668 S.F.	-	668 S.F.
<b>UNIT TOTAL :</b>	<b>1,311 S.F.</b>	<b>452 S.F.</b>	<b>1,763 S.F.</b>


NOTES: UNFINISHED INCLUDES STORAGE & MECH  
S.F IS APPROX & SUBJECT TO CHANGE

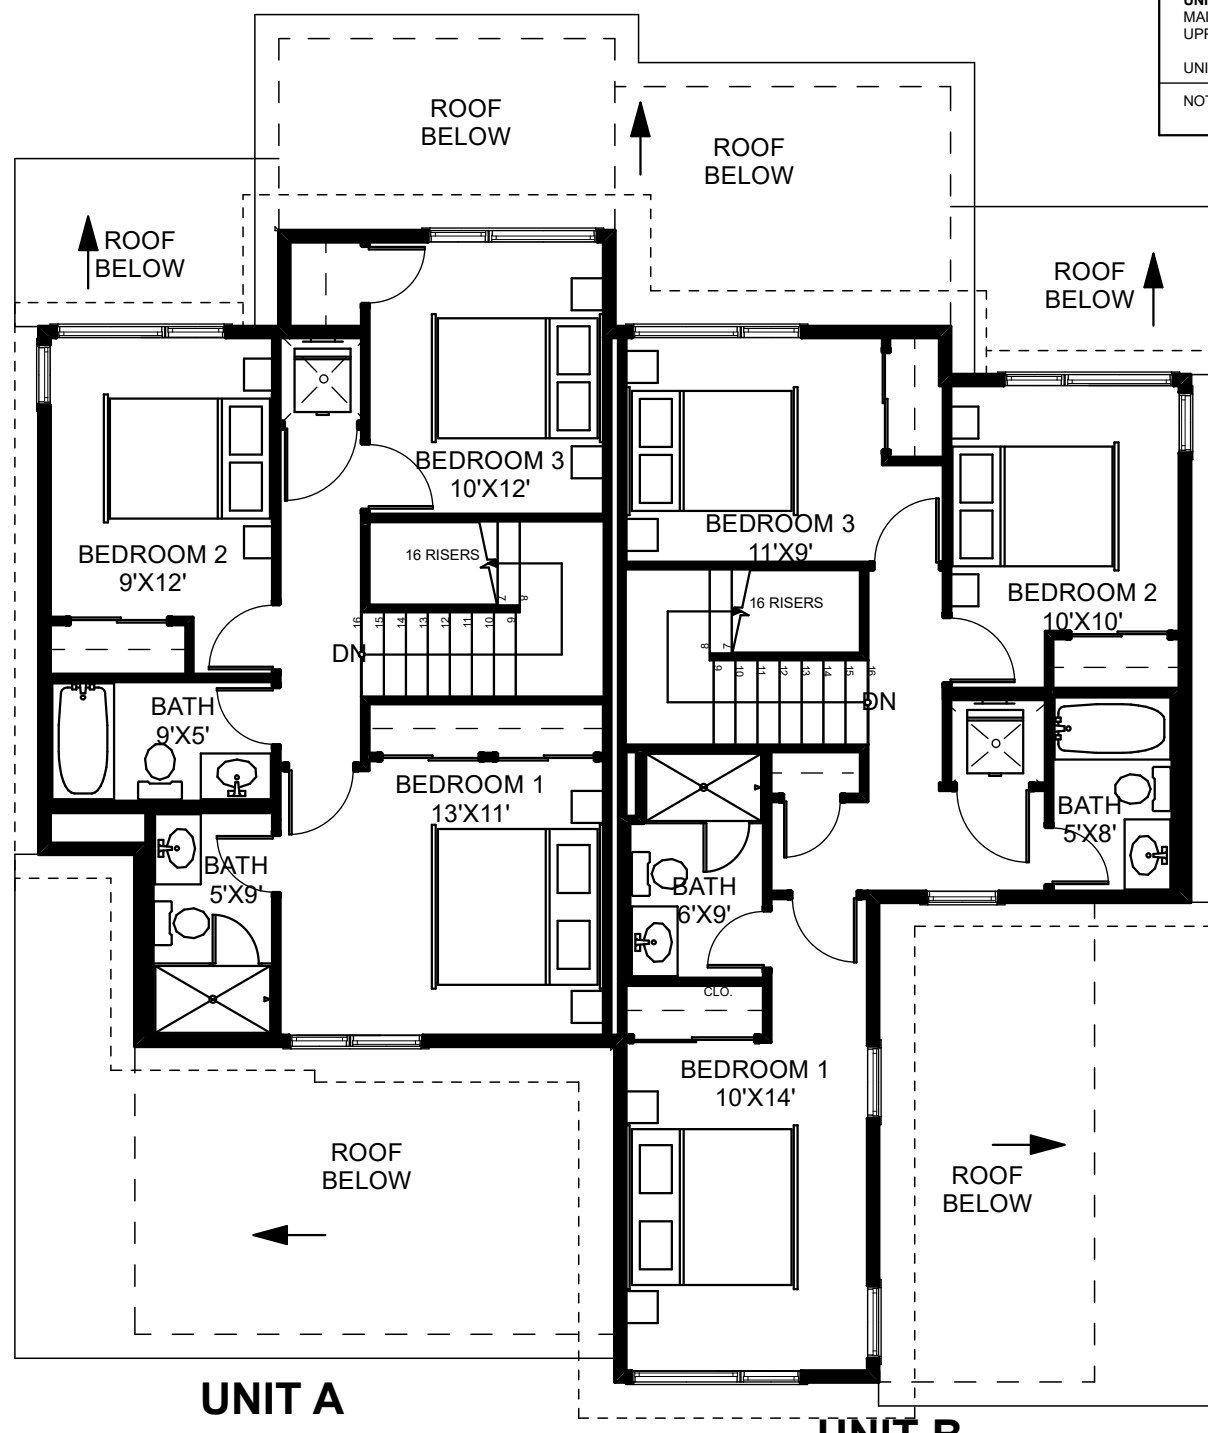
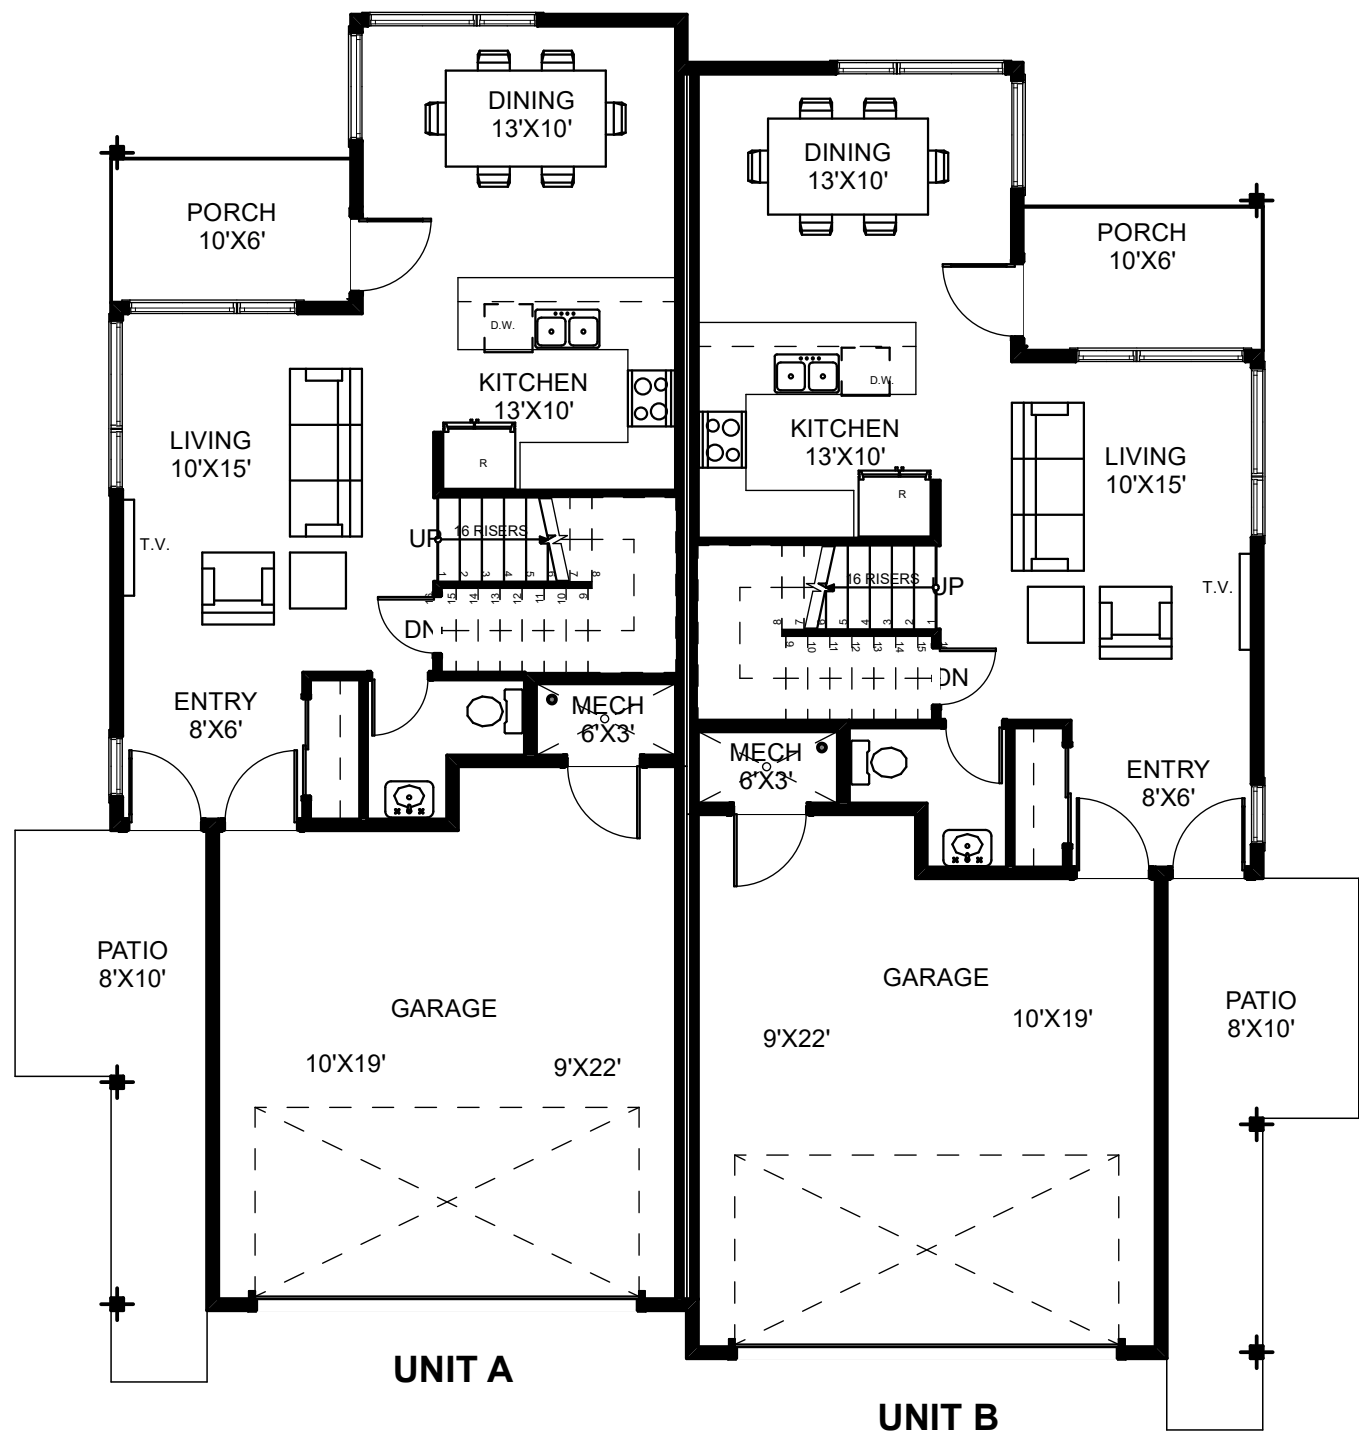


**1**  
A-7  
**MAIN FLOOR PLAN**  
SCALE: 1/8" = 1'-0"

**2**  
A-7  
**UPPER FLOOR PLAN**  
SCALE: 1/8" = 1'-0"

**BUILDINGS: 11**  
**(MIRRORED), 17, 18**  
TYPICAL FLOOR PLAN FOR  
PRESENTATION PURPOSES  
ONLY. EXACT PLANS MAY BE  
MIRRORED AND MAY VARY.

 

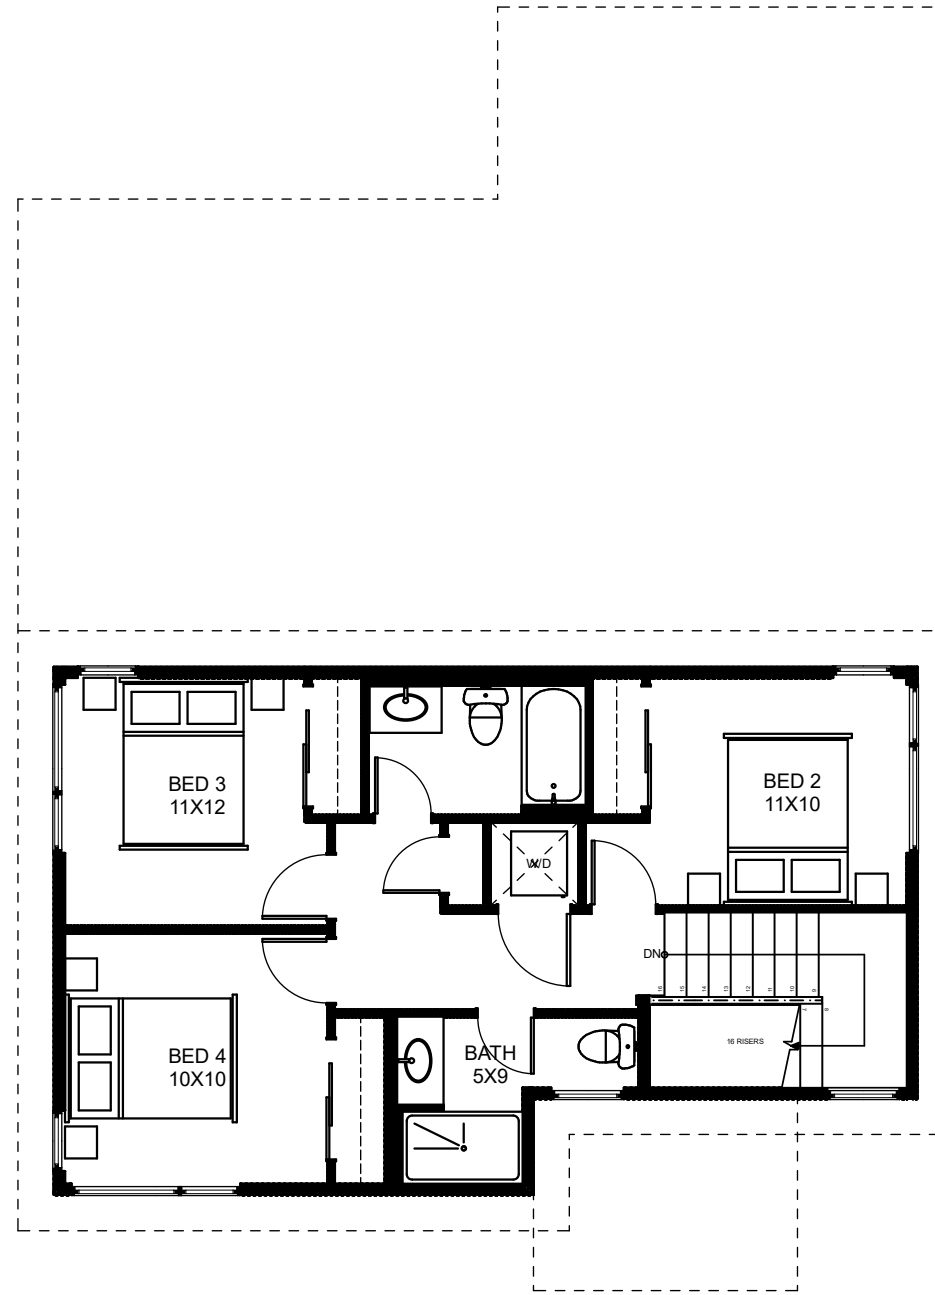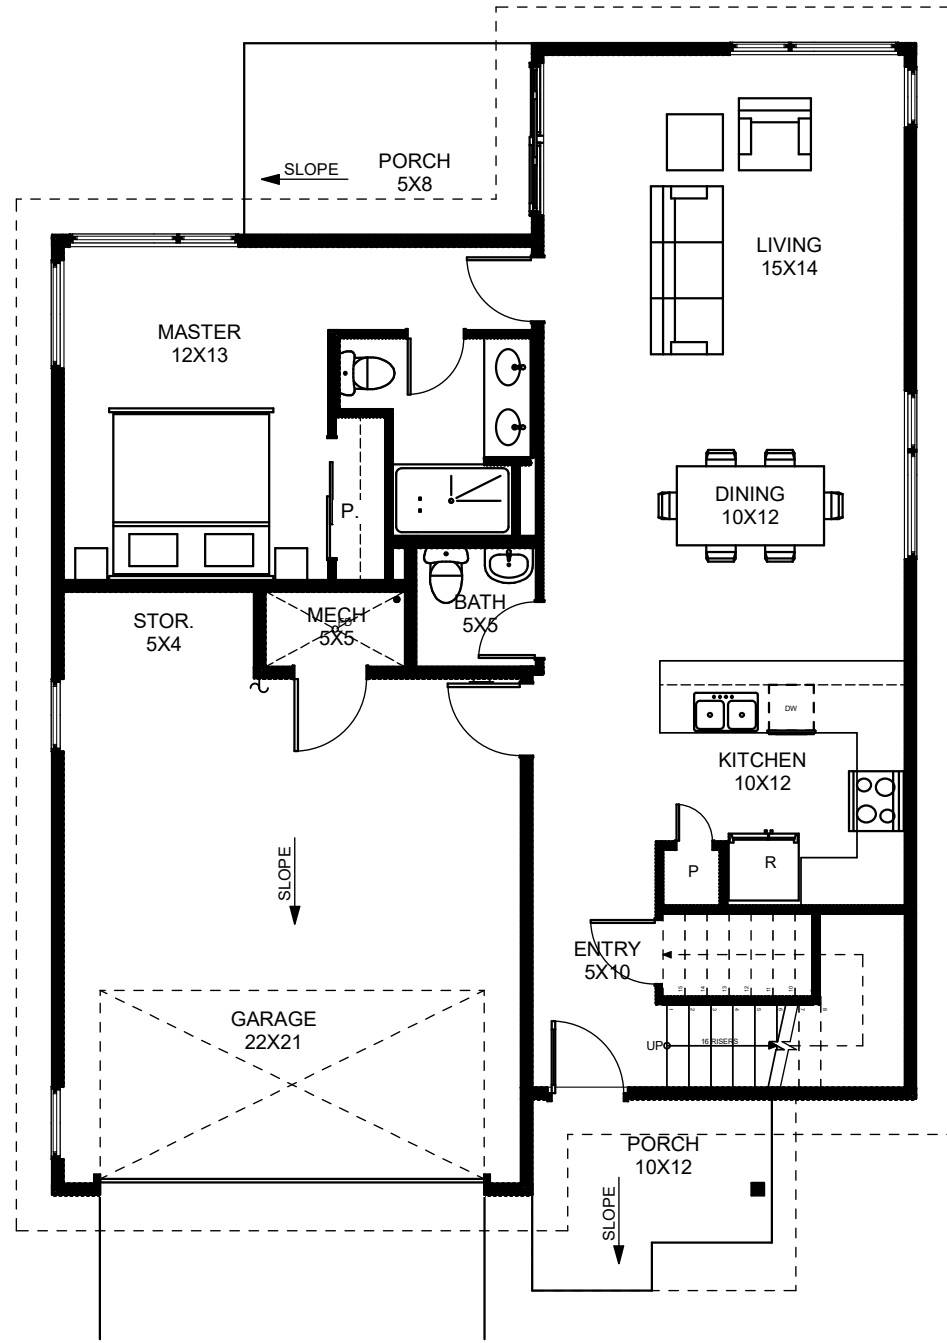

BUILDING AREA			
UNIT	FINISHED	UNFINISHED	TOTAL
MAIN FLOOR	1,009 S.F.	495 S.F.	1,504 S.F.
UPPER FLOOR	644 S.F.	-	728 S.F.
UNIT TOTAL :	1,653 S.F.	495 S.F.	2,148 S.F.

NOTES: UNFINISHED INCLUDES GARAGE, MECH & STOR.  
S.F. IS APPROX. & SUBJECT TO CHANGE.



**1**  
A-8  
**MAIN FLOOR**  
SCALE: 1/8" = 1'-0"

**2**  
A-8  
**UPPER FLOOR**  
SCALE: 1/8" = 1'-0"

**BUILDINGS: 12,14**  
TYPICAL FLOOR PLAN FOR  
PRESENTATION PURPOSES  
ONLY. EXACT PLANS MAY BE  
MIRRORED AND MAY VARY.





BUILDING AREA			
UNIT	FINISHED	UNFINISHED	TOTAL
MAIN FLOOR	1,009 S.F.	495 S.F.	1,504 S.F.
UPPER FLOOR	644 S.F.	-	728 S.F.
UNIT TOTAL :	1,653 S.F.	495 S.F.	2,148 S.F.
NOTES:	UNFINISHED INCLUDES GARAGE, MECH & STOR. S.F. IS APPROX. & SUBJECT TO CHANGE.		

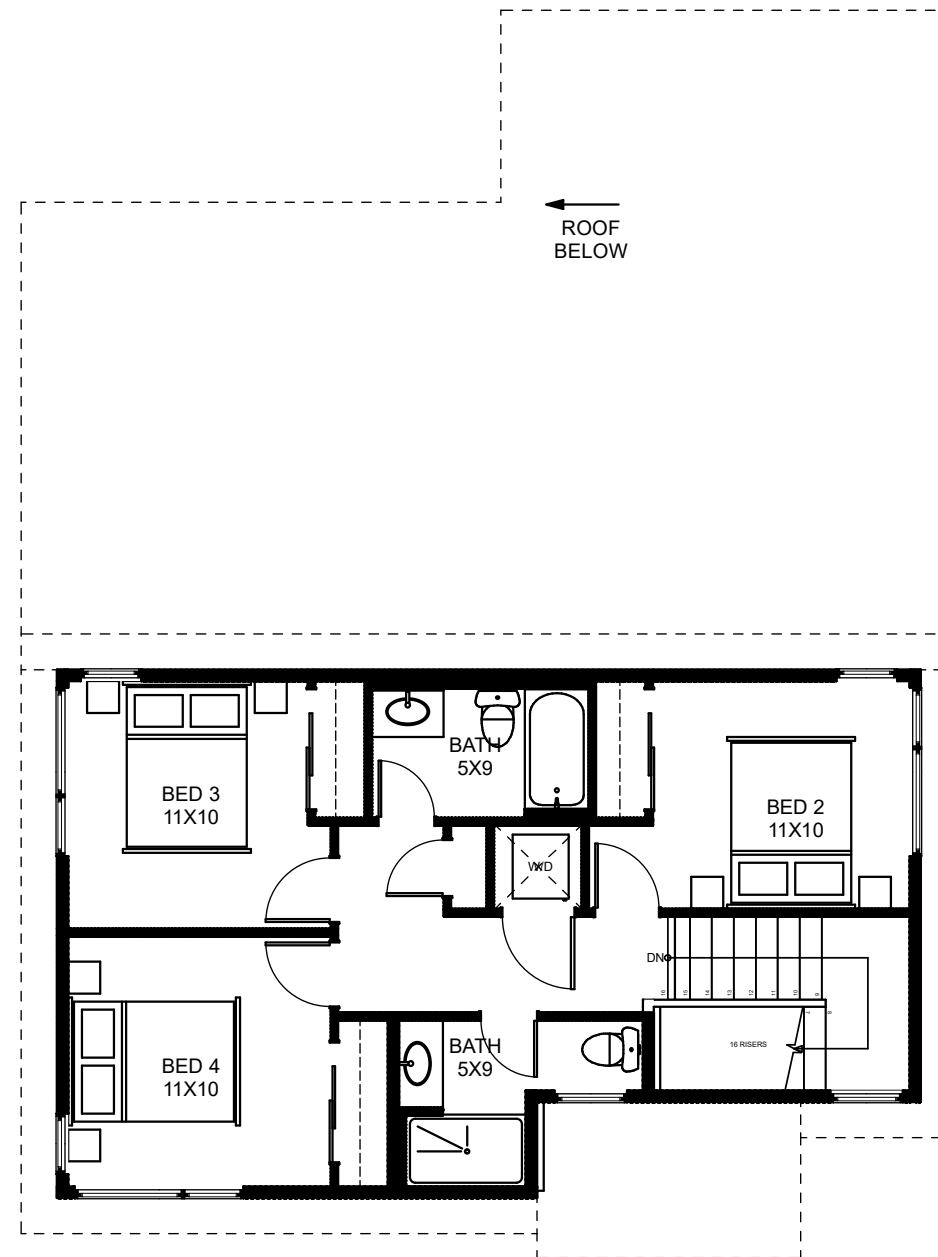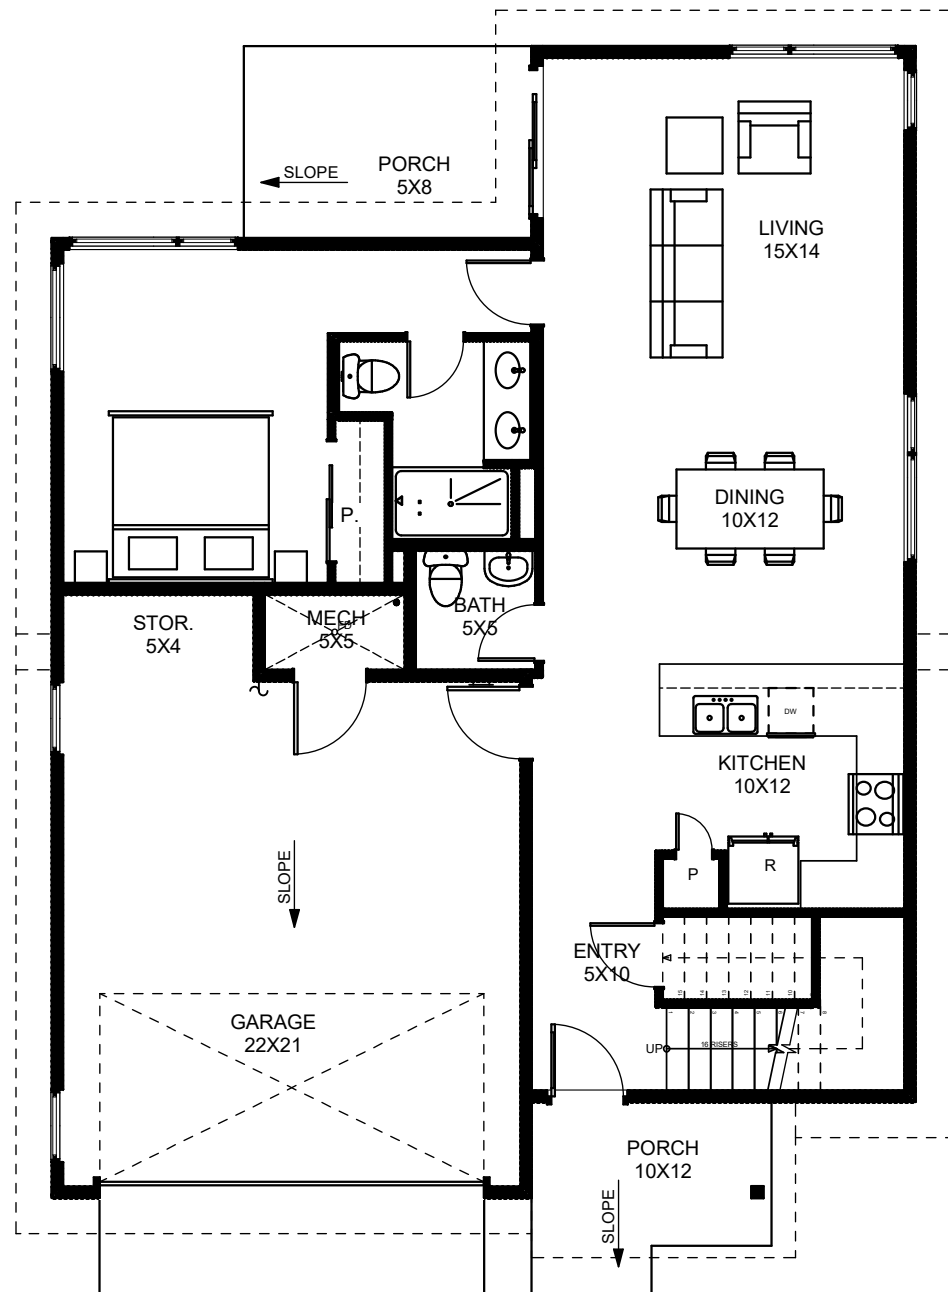

**BUILDINGS: 13**  
 TYPICAL FLOOR PLAN FOR  
 PRESENTATION PURPOSES  
 ONLY. EXACT PLANS MAY BE  
 MIRRORED AND MAY VARY.



BUILDING AREA			
<b>UNIT</b>	FINISHED	UNFINISHED	TOTAL
MAIN FLOOR	665 S.F.	493 S.F.	1,158 S.F.
UPPER FLOOR	715 S.F.	-	715 S.F.
<b>UNIT TOTAL :</b>	1,380 S.F.	493 S.F.	1,873 S.F.
NOTES: UNFINISHED INCLUDES GARAGE & MECH SF IS APPROX. & SUBJECT TO CHANGE			

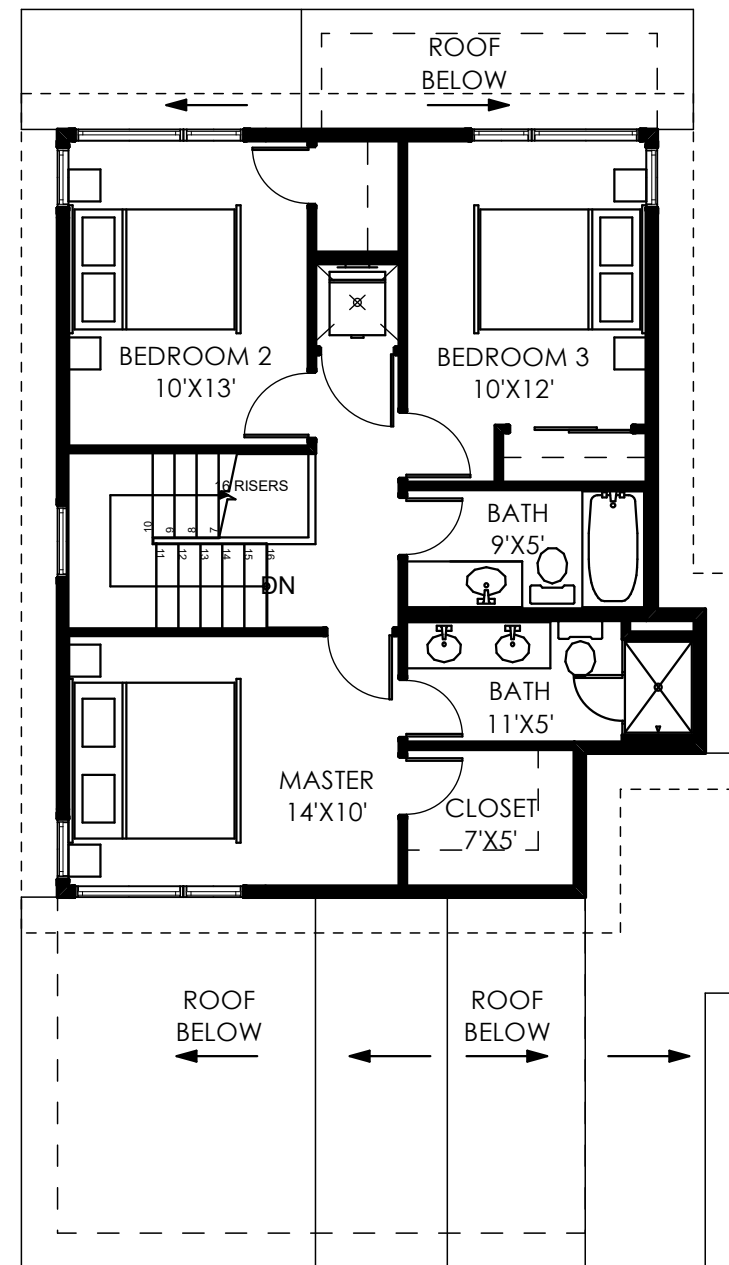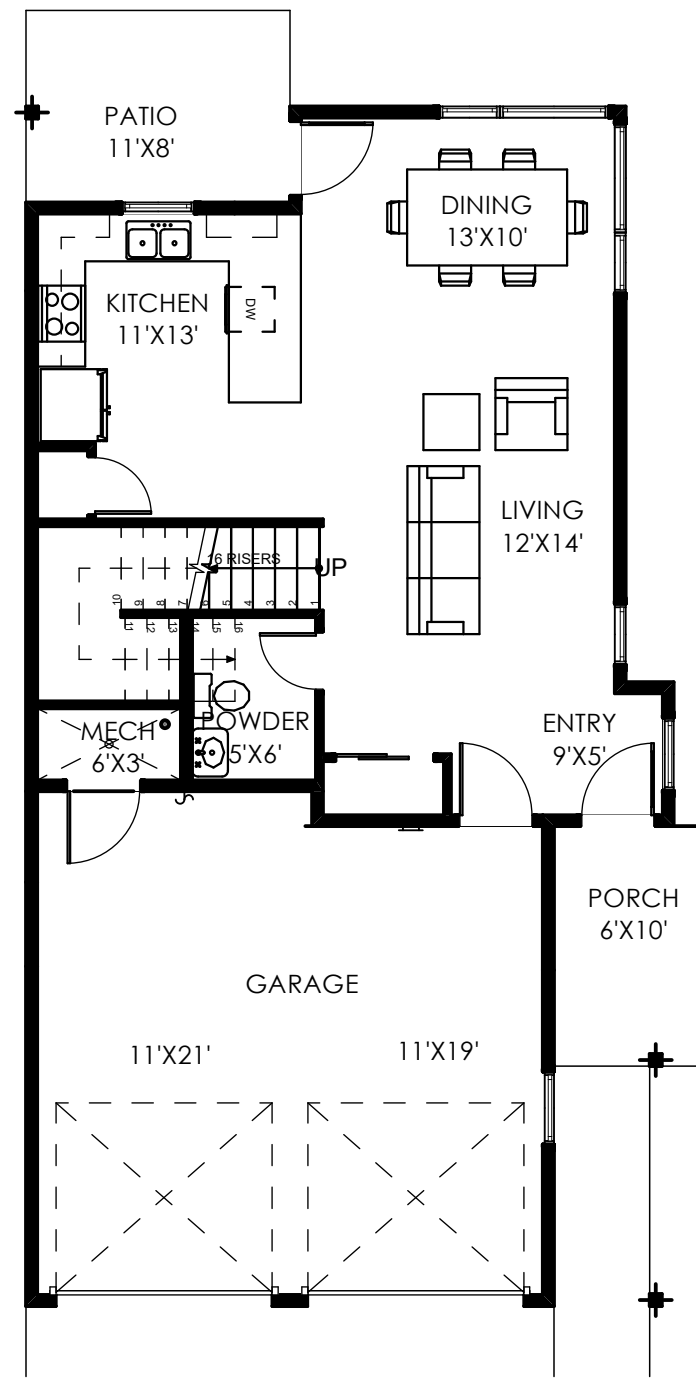

BLDG #: 15  
TYPICAL FLOOR PLAN FOR PRESENTATION PURPOSES ONLY. EXACT PLANS MAY BE MIRRORED AND MAY VARY.

