



BUILDING AREA			
	FINISHED	UNFINISHED	TOTAL
LOWER FLOOR	1,335	35	1,370
MAIN FLOOR	1,568	622	2,190
TOTAL :	2,903	657	3,560
NOTES:	UNFINISHED INCLUDES GARAGE, MECH., STOR. ALL AREAS ARE APPROX AND SUBJECT TO CHANGE		

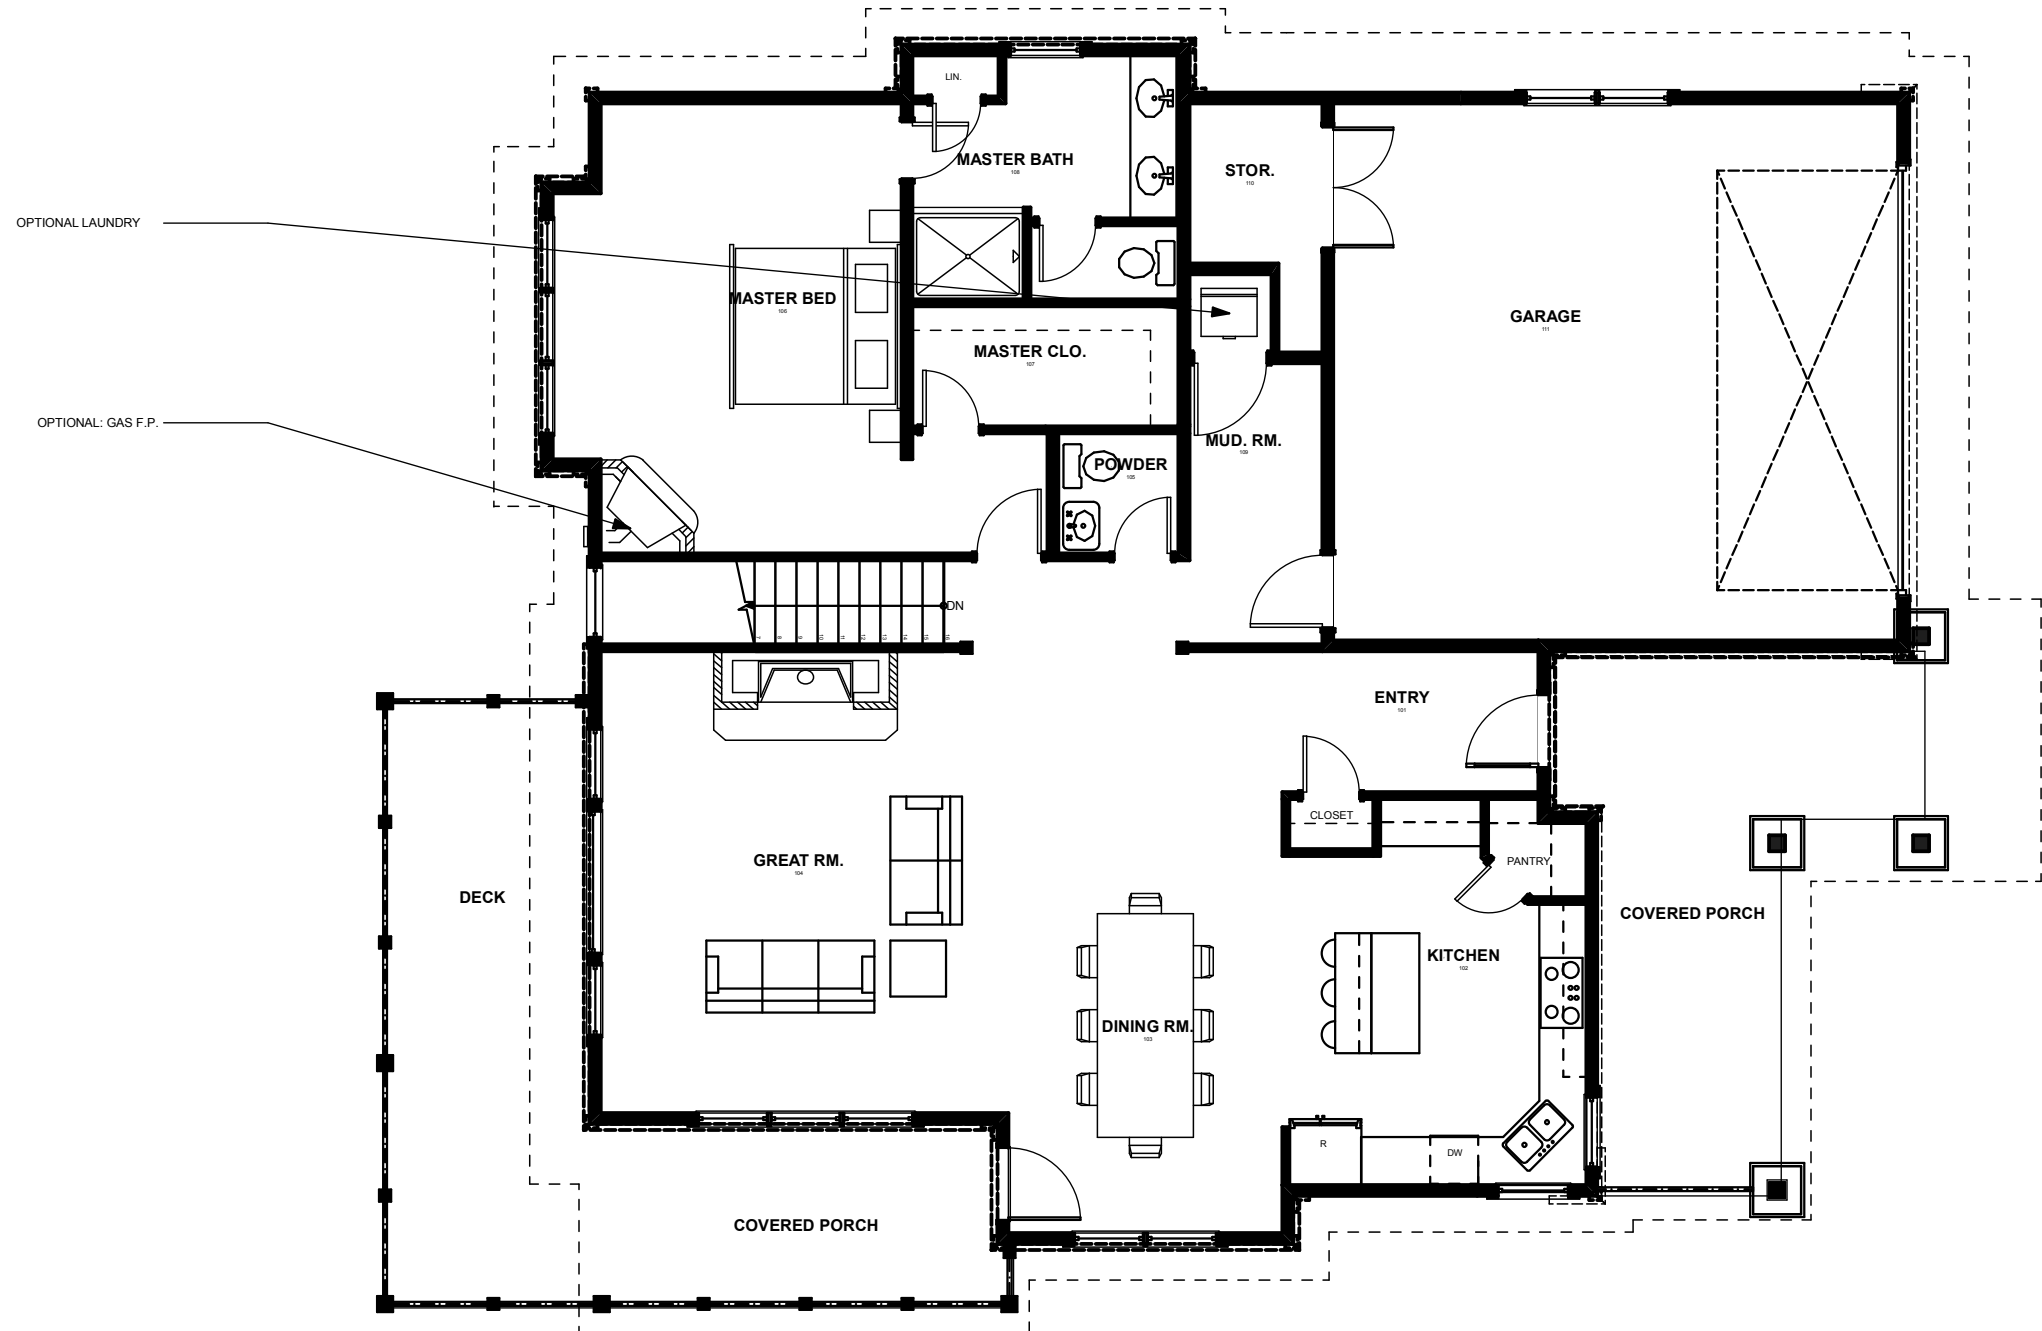

**CABINS:  
1,4,9,10,11,12**

NOTE: TYPICAL FLOOR PLANS FOR PRESENTATION PURPOSES ONLY. FLOOR PLANS, SQUARE FOOTAGES, KITCHEN AND BATH LAYOUT, AND WINDOWS ARE SUBJECT TO CHANGE.

**1**  
**A-1** MAIN FLOOR PLAN  
SCALE: 1/8" = 1'-0"

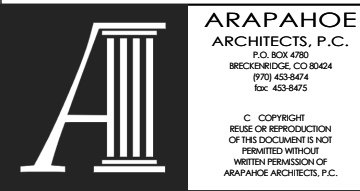


**CABINS AT THE OVERLOOK- PHASE I**  
**CABIN - DOWNHILL**  
SUMMIT COUNTY, COLORADO

FLOOR PLANS	JOB: 1839
	DR BY: TH
	DATE: 10/23/2019
<b>A-1</b>	

BUILDING AREA			
	FINISHED	UNFINISHED	TOTAL
LOWER FLOOR	1,335	35	1,370
MAIN FLOOR	1,568	622	2,190
TOTAL :	2,903	657	3,560
NOTES:	UNFINISHED INCLUDES GARAGE, MECH., STOR. ALL AREAS ARE APPROX AND SUBJECT TO CHANGE		

OPTIONAL: WETBAR W/  
SINK AND UNDER  
COUNTER REFRIGERATOR

OPTIONAL: GAS F.P.

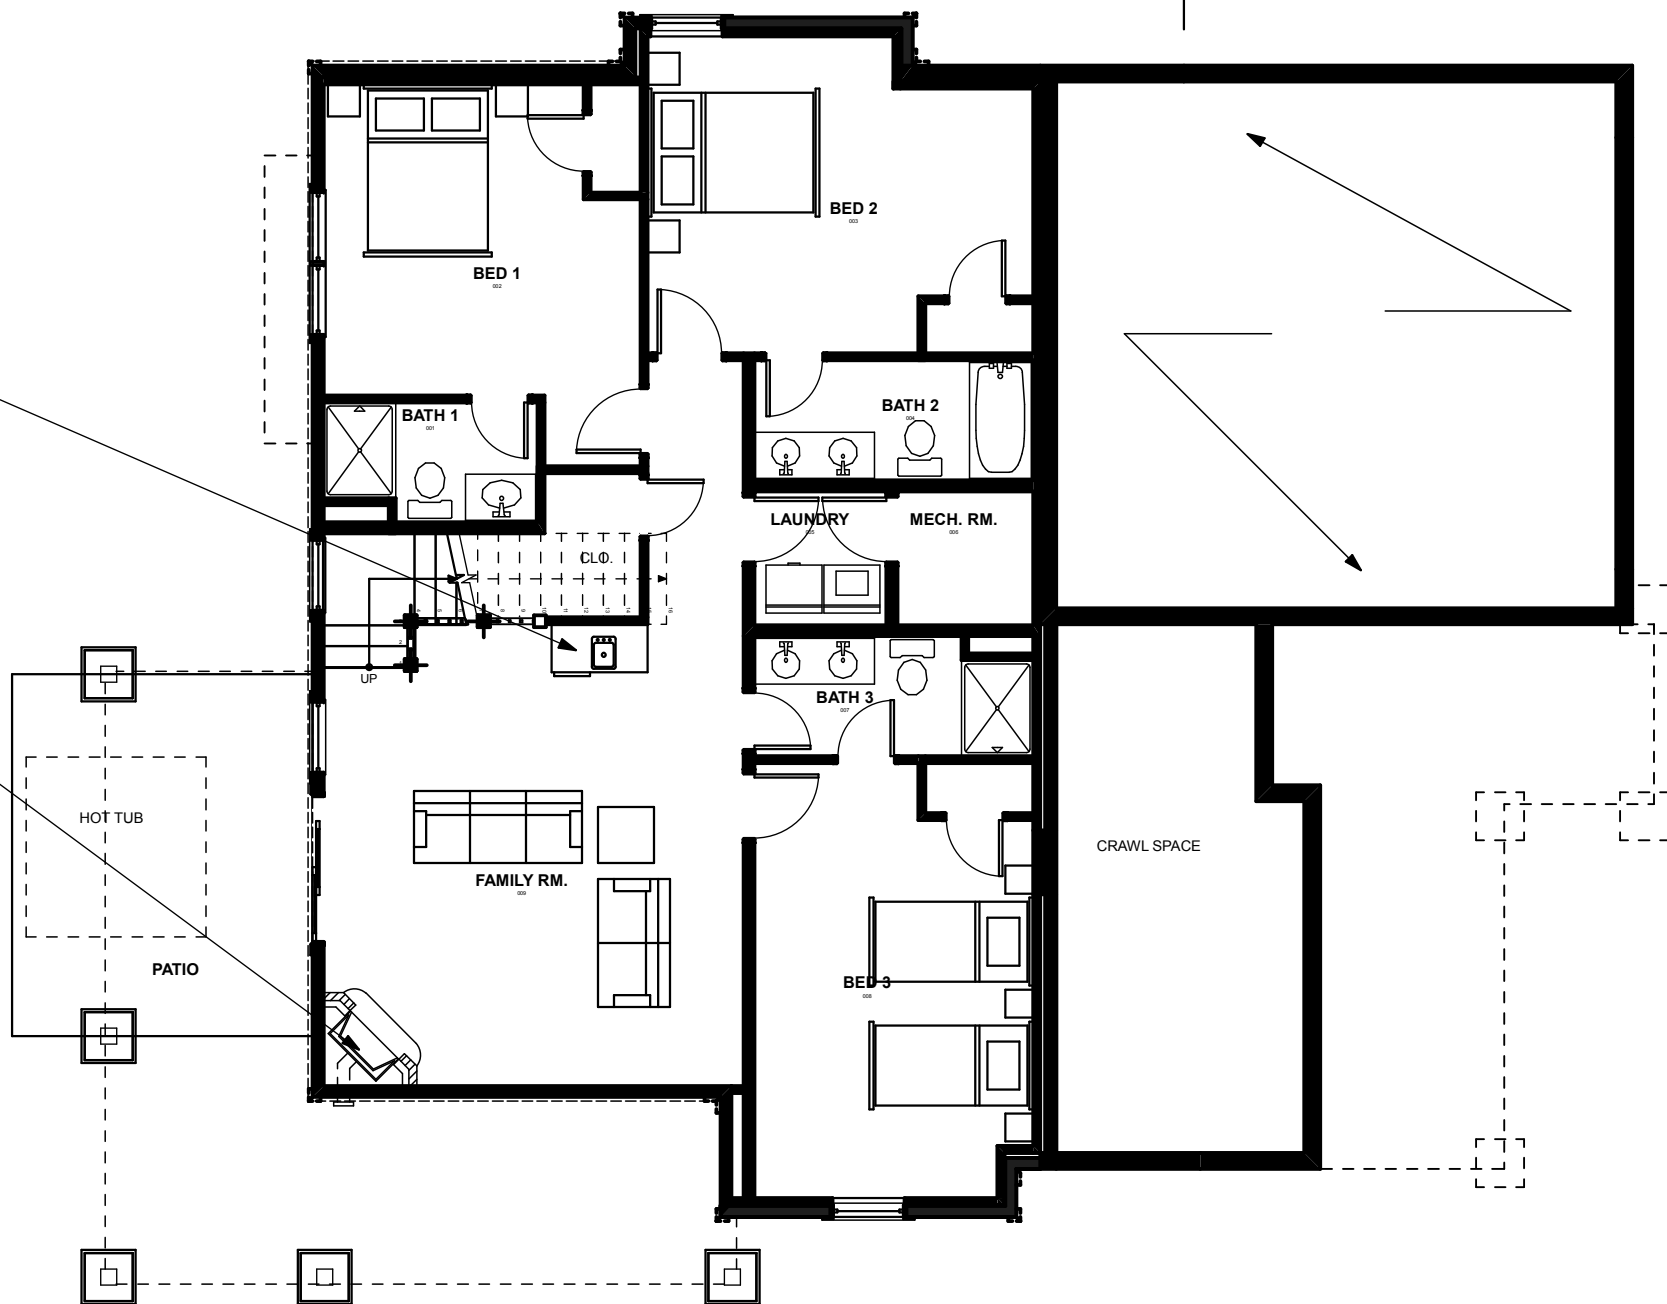


**CABINS:  
1,4,9,10,11,12**

NOTE: TYPICAL FLOOR  
PLANS FOR PRESENTATION  
PURPOSES ONLY. FLOOR  
PLANS, SQUARE FOOTAGES,  
KITCHEN AND BATH LAYOUT,  
AND WINDOWS ARE  
SUBJECT TO CHANGE.

1  
A-2

**LOWER FLOOR PLAN**

SCALE: 1/8" = 1'-0"

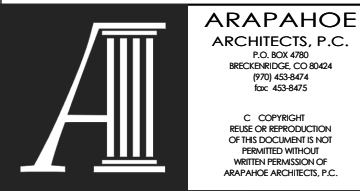

**CABINS AT THE OVERLOOK- PHASE I**

CABIN - DOWNHILL  
SUMMIT COUNTY, COLORADO

FLOOR  
PLANS

JOB: 1839  
DR BY: TH  
DATE: 10/23/2019  
**A-2**